
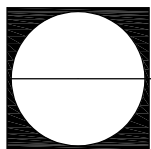


NOTES:

1. * #4 @ 12"O.C., IN 6' LENGTHS ACROSS AMENDED SOIL PANEL
2. PROVIDE CONT. BAR SUPPORTS @ 3'±O.C.
3. 6X6 #2X#2 WWM CONT. WITHIN 4" CONCRETE SLAB
4. SIDEWALK SLAB SHALL BE AMENDED AS REQUIRED AND SHOWN ON APPROVED PLANS.

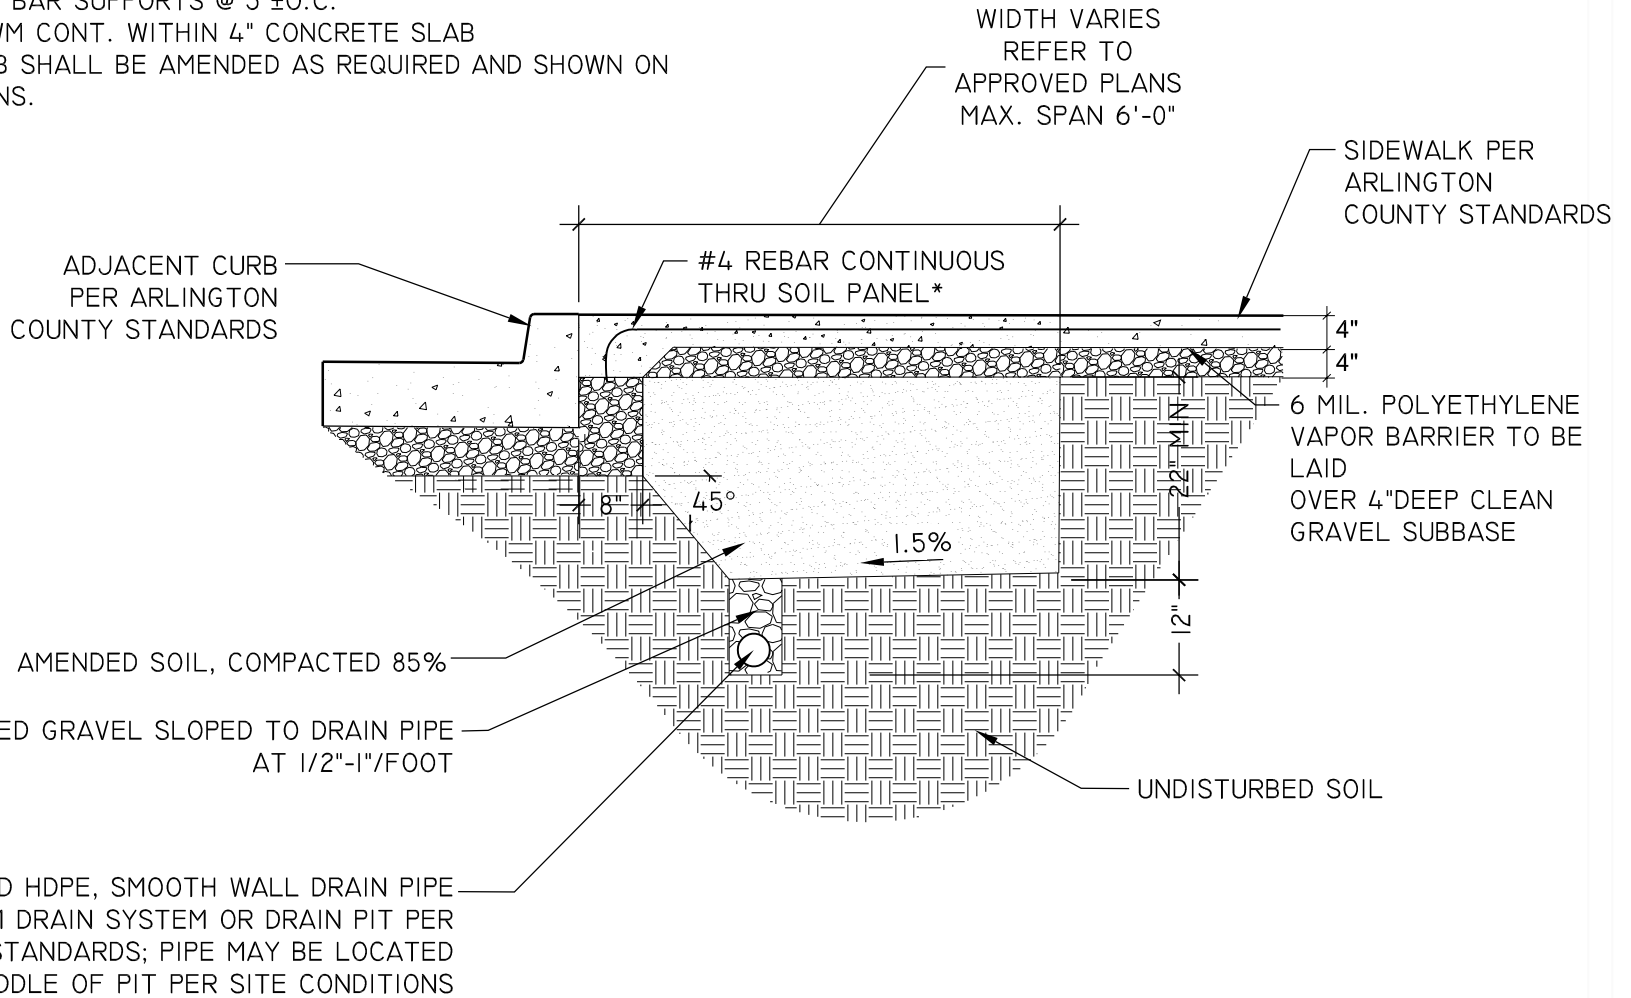

CONTINUOUS SOIL PANEL (A)

SECTION - BETWEEN SIDEWALK AND CURB
329300.IIA (2026)

NOT TO SCALE

