
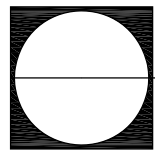


NOTES:

1. \*#4 @ 12"O.C., IN 6' LENGTHS ACROSS AMENDED SOIL PANEL
  2. PROVIDE CONT. BAR SUPPORTS @ 3'±0.C.
  3. 6x6 #2x#2 WWM CONT. WITHIN 4" CONCRETE SLAB
- \* SIDEWALK SLAB SHALL BE AMENDED AS REQUIRED AND SHOWN ON APPROVED PLANS.

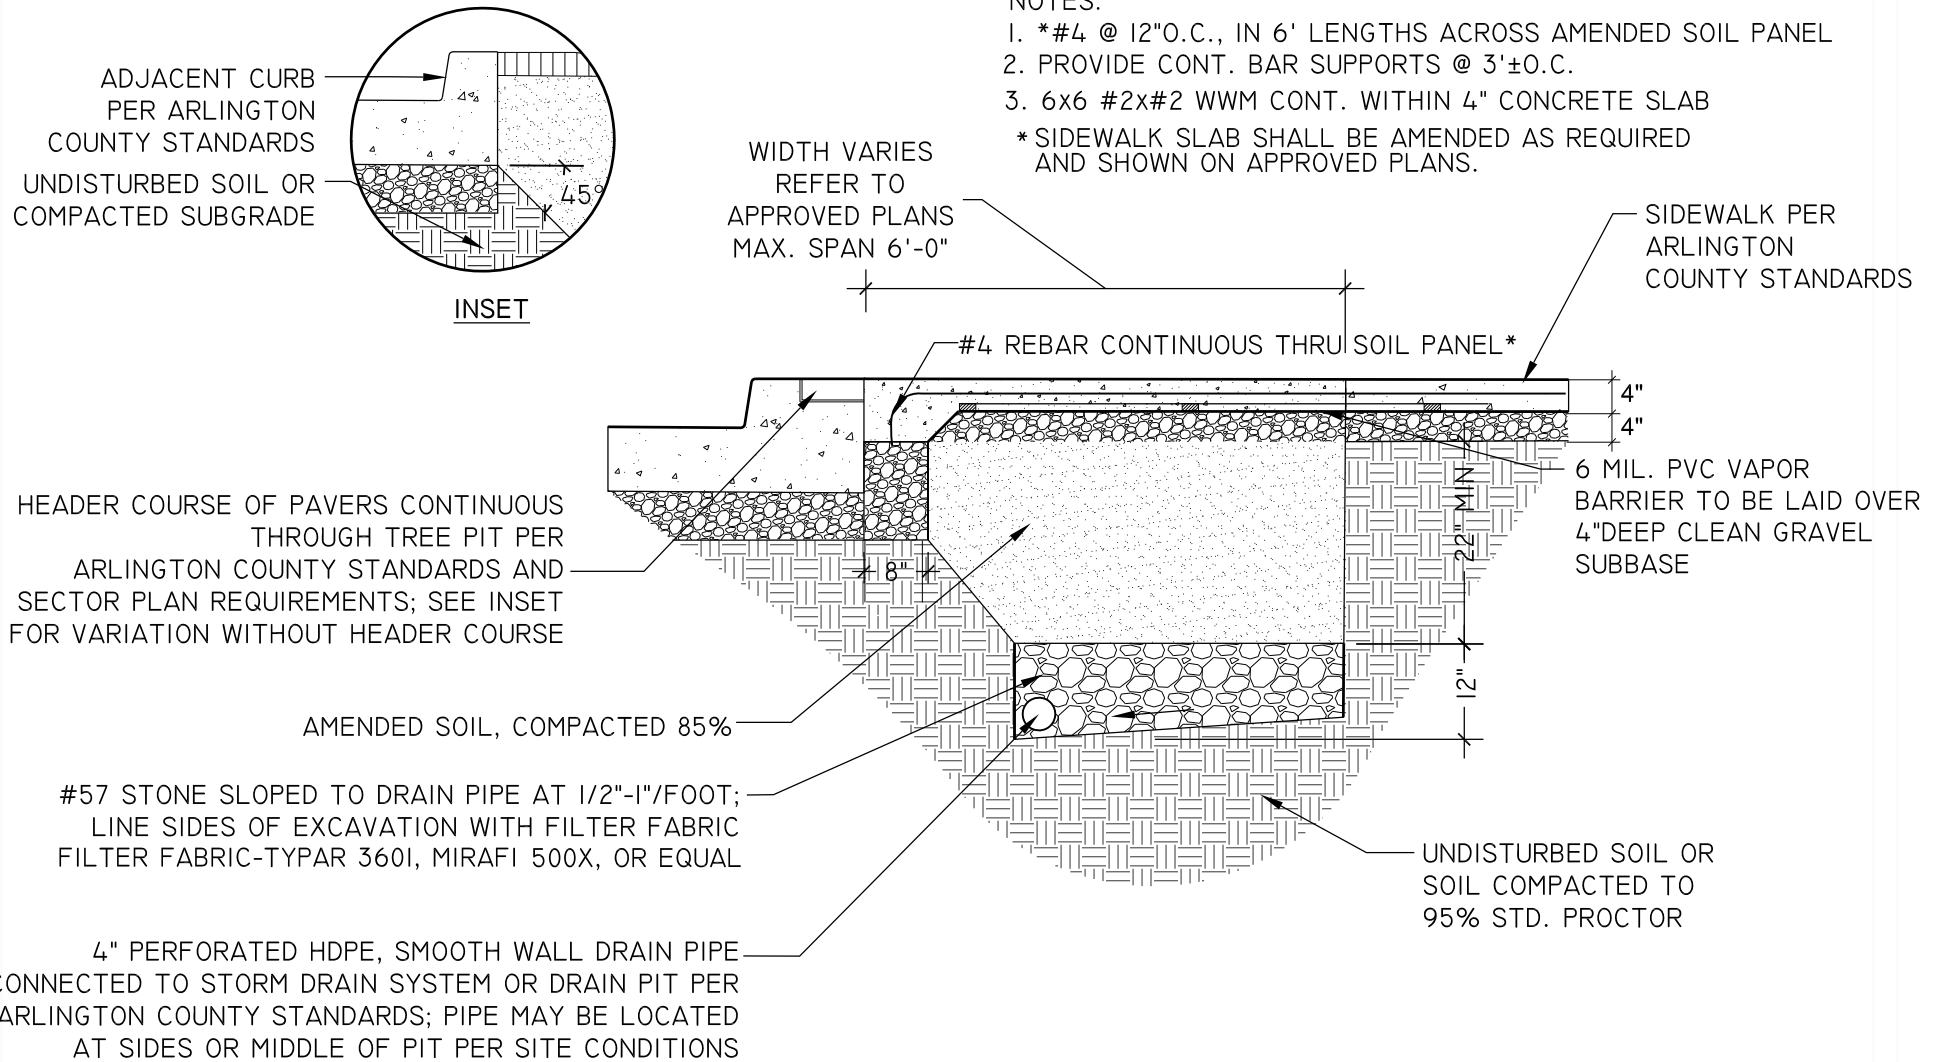

# CONTINUOUS SOIL PANEL (A)

SECTION

329300.IIA (2016) (02930.IIA)

NOT TO SCALE

