
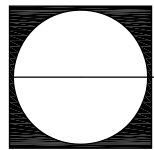


THIS DETAIL SUPERSEDES ALL OTHER TREE STRIP
PLANTING DETAILS IN ARLINGTON COUNTY.

NOTES

1. REFER TO DETAIL 329300.4B FOR
ADDITIONAL CROSS SECTION AND PLAN
OF TREE PLANTING STRIP DETAIL.

2. REFER TO DETAIL 329300.5 FOR
GENERAL STREET TREE PLANTING
NOTES.

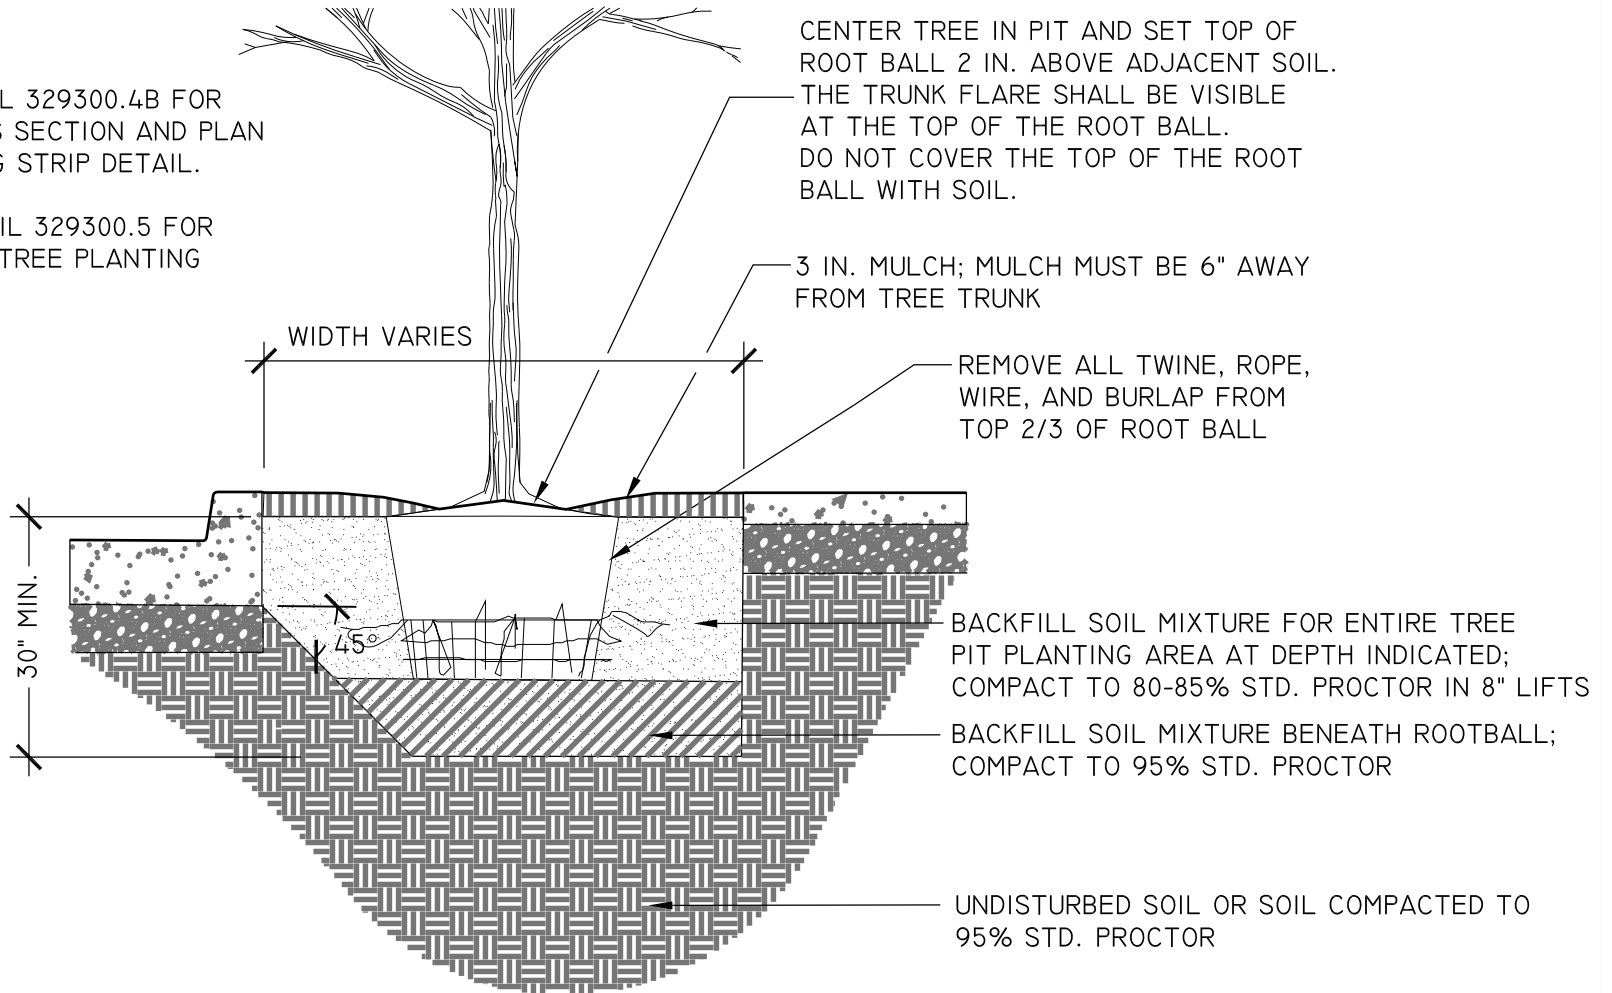

TREE PLANTING STRIP (1 OF 2)

FOR TREE PLANTING STRIPS IN RIGHT-OF-WAY
329300.4A (2016) (02939.4A)

1/2" - 1'-0"

