
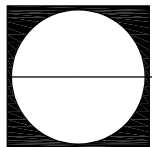


NOTE:

1. EXACT ROOT PROTECTION MATTING DIMENSIONS TO BE DETERMINED BY PROJECT ARBORIST
2. PROJECT ARBORIST TO COORDINATE WITH SITE SUPERINTENDENT FOR PIPE LAYOUT, DEPTH, SIZE OF EQUIPMENT, WIDTH OF TRENCH, AND OVERDIG TO DETERMINE LOCATION AND LAYOUT OF TREE PROTECTION.
3. PROJECT ARBORIST TO COORDINATE WITH SITE SUPERINTENDENT FOR OVERHEAD CLEARANCE ISSUES. MAY REQUIRE SELECT PRUNING OR TEMPORARY GUYING.
4. PROJECT ARBORIST TO MONITOR BACK FILL AND RESTORATION ADJACENT TO PROTECTED TREES.

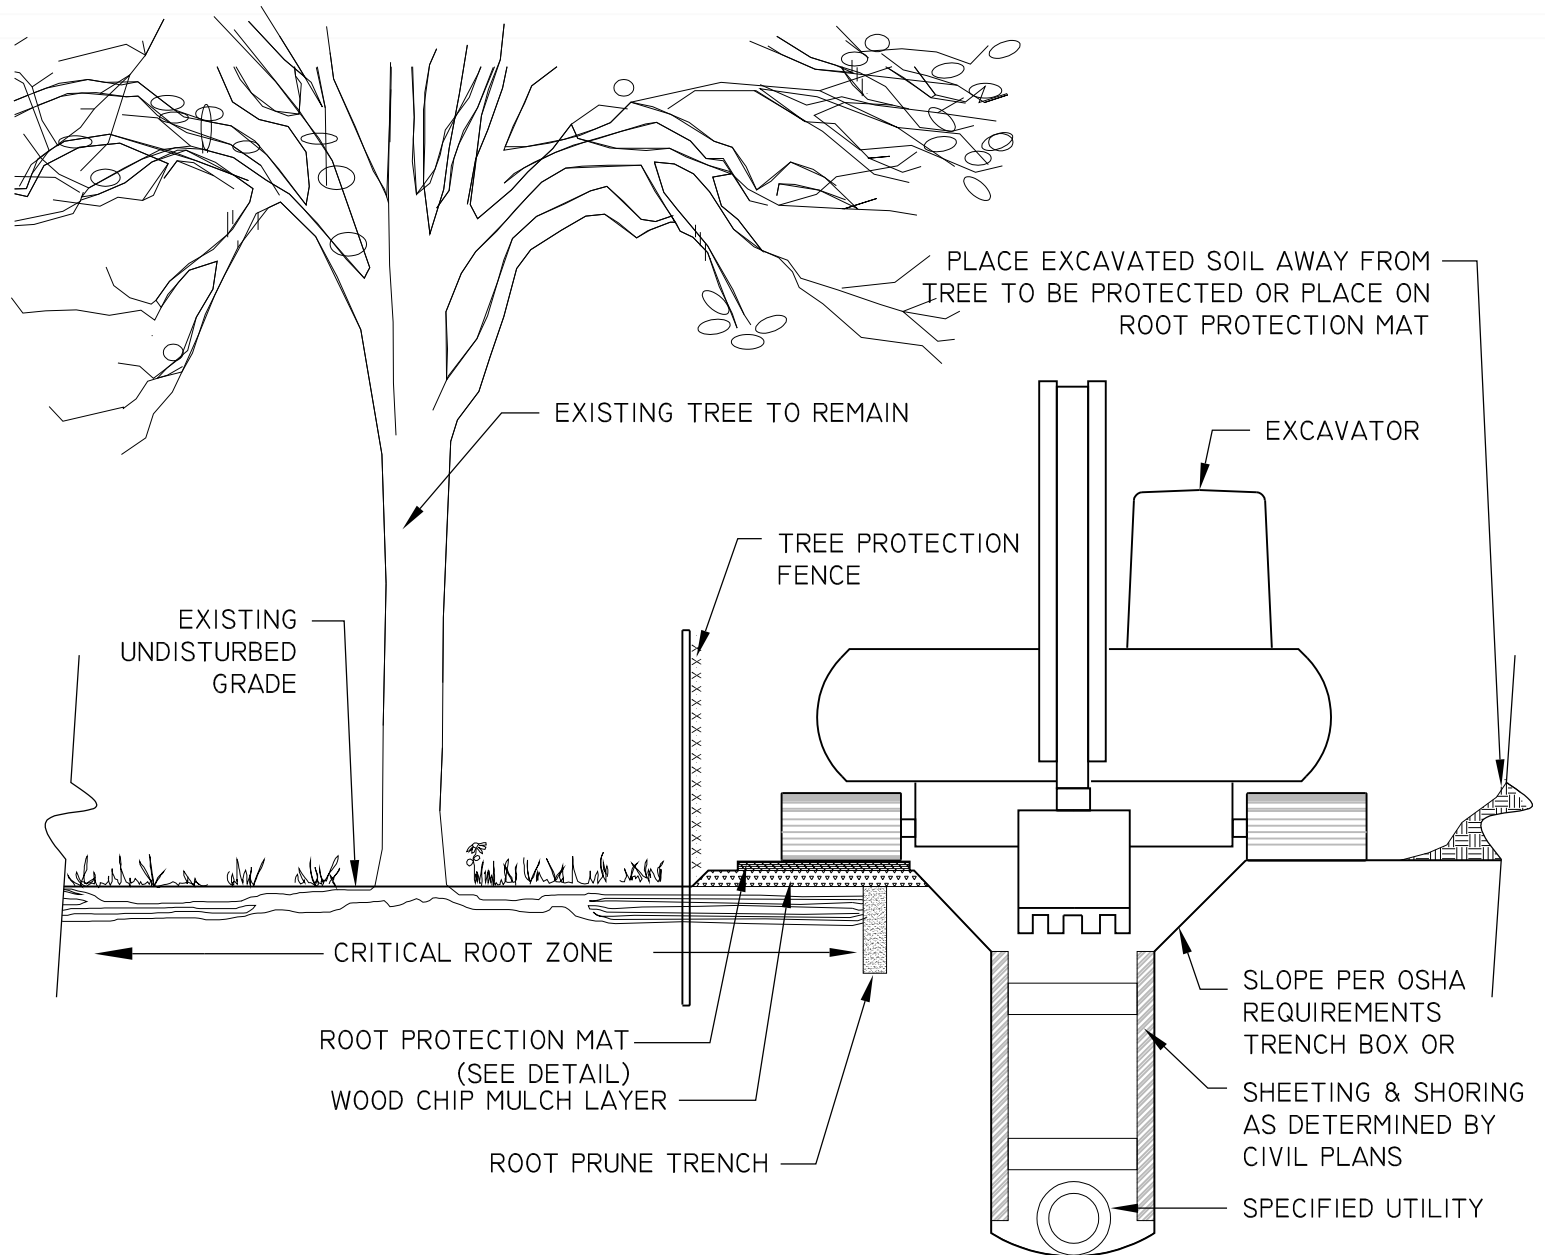

TREE PROTECTION FOR UNDERGROUND UTILITY

NOT TO SCALE

SECTION
311300.19 (2026)

