
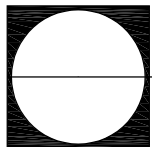


NOTES

1. STAKING AND GUYING TO BE IMPLEMENTED AT THE DISCRETION OF THE CONTRACTOR, AND IN COORDINATION WITH THE URBAN FORESTER, WHERE IT IS NECESSARY TO ENSURE STABILITY IN CONDITIONS INCLUDING WINDY LOCATIONS, STEEP SLOPES, OR WHERE VANDALISM MAY BE A CONCERN.
2. THREE STAKES MAY BE REQUIRED IN CERTAIN CONDITIONS.
3. USE 2-3' LENGTH STAKES, MINIMUM 12" IN GROUND, FOR LOW-BRANCHING TREES OR IN LANDSCAPE BEDS, WITH FLAGGING WHERE NECESSARY FOR PEDESTRIAN SAFETY.
4. REMOVE STAKES AFTER ONE YEAR.

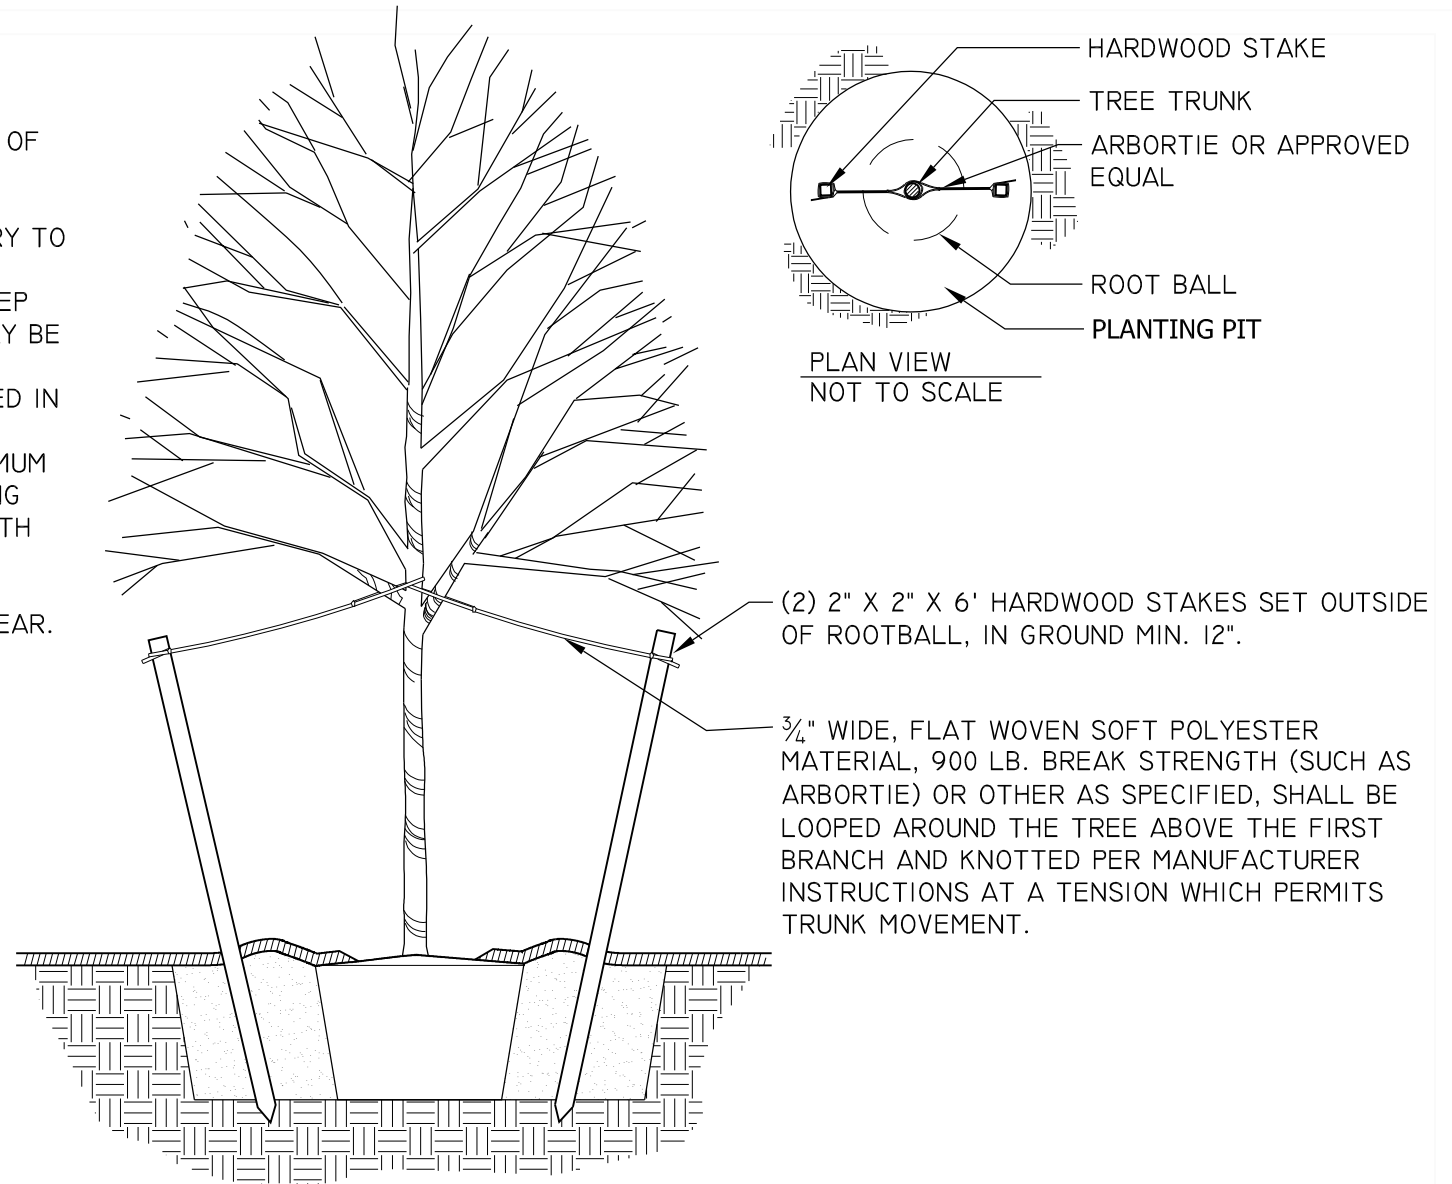

TREE STAKING

SECTION

329300.6 (2026)

NOT TO SCALE

