


PROPOSED STREET SECTION

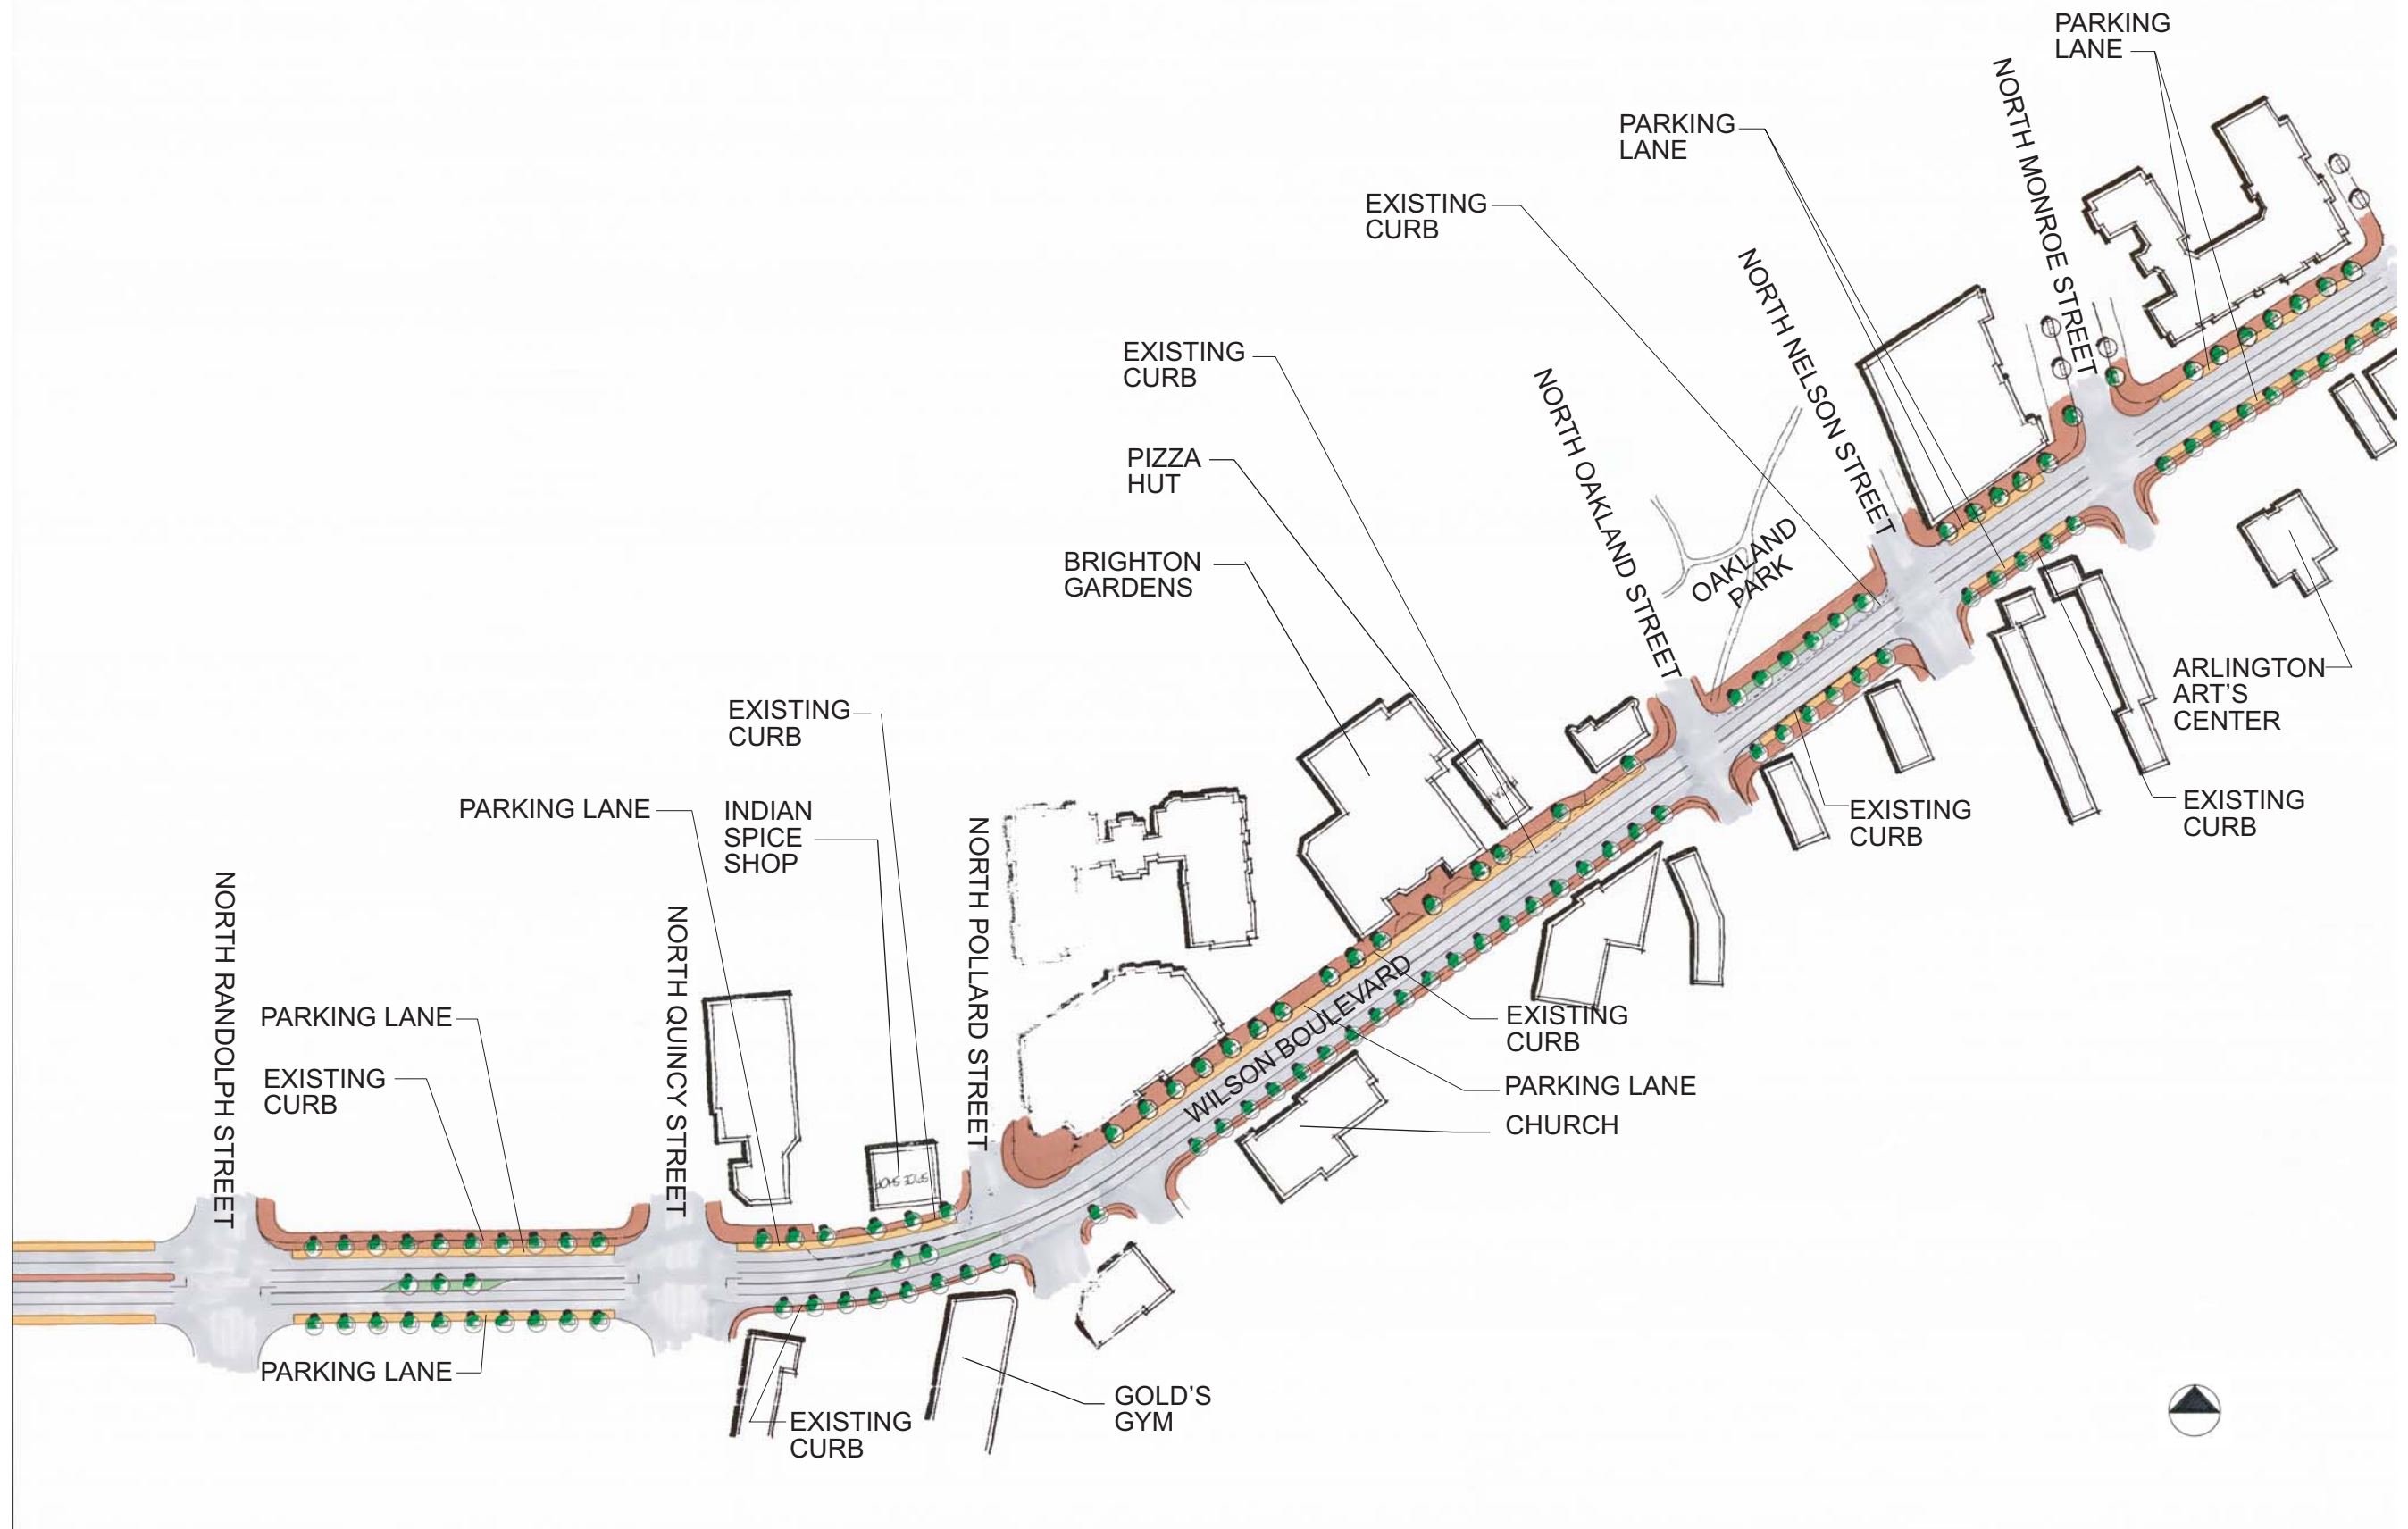



ARLINGTON
VIRGINIA

**Department of Community Planning, Housing & Development
Planning Division**

**2100 Clarendon Boulevard, Suite 700
Arlington, Virginia 22201
www.arlingtonva.us
(703) 228-3525**