

All Site Drawings Must Include a "North" Arrow

All Garage/Off-Street Spaces Must be Numbered Sequentially to Verify Total Space Counts.


All Plans Should Include a Notes Box to Explain Special Conditions or Project Features.

All Plans Must Include a Legend Showing Colors and/or Icons Used

2. Curbside spaces will be managed by Arlington County and are subject to change.

This Statement Must Be Listed on All Curbside Plans.

NOTE: ACG Prefers the Term "Short Term Parking", Instead of "Retail Parking".

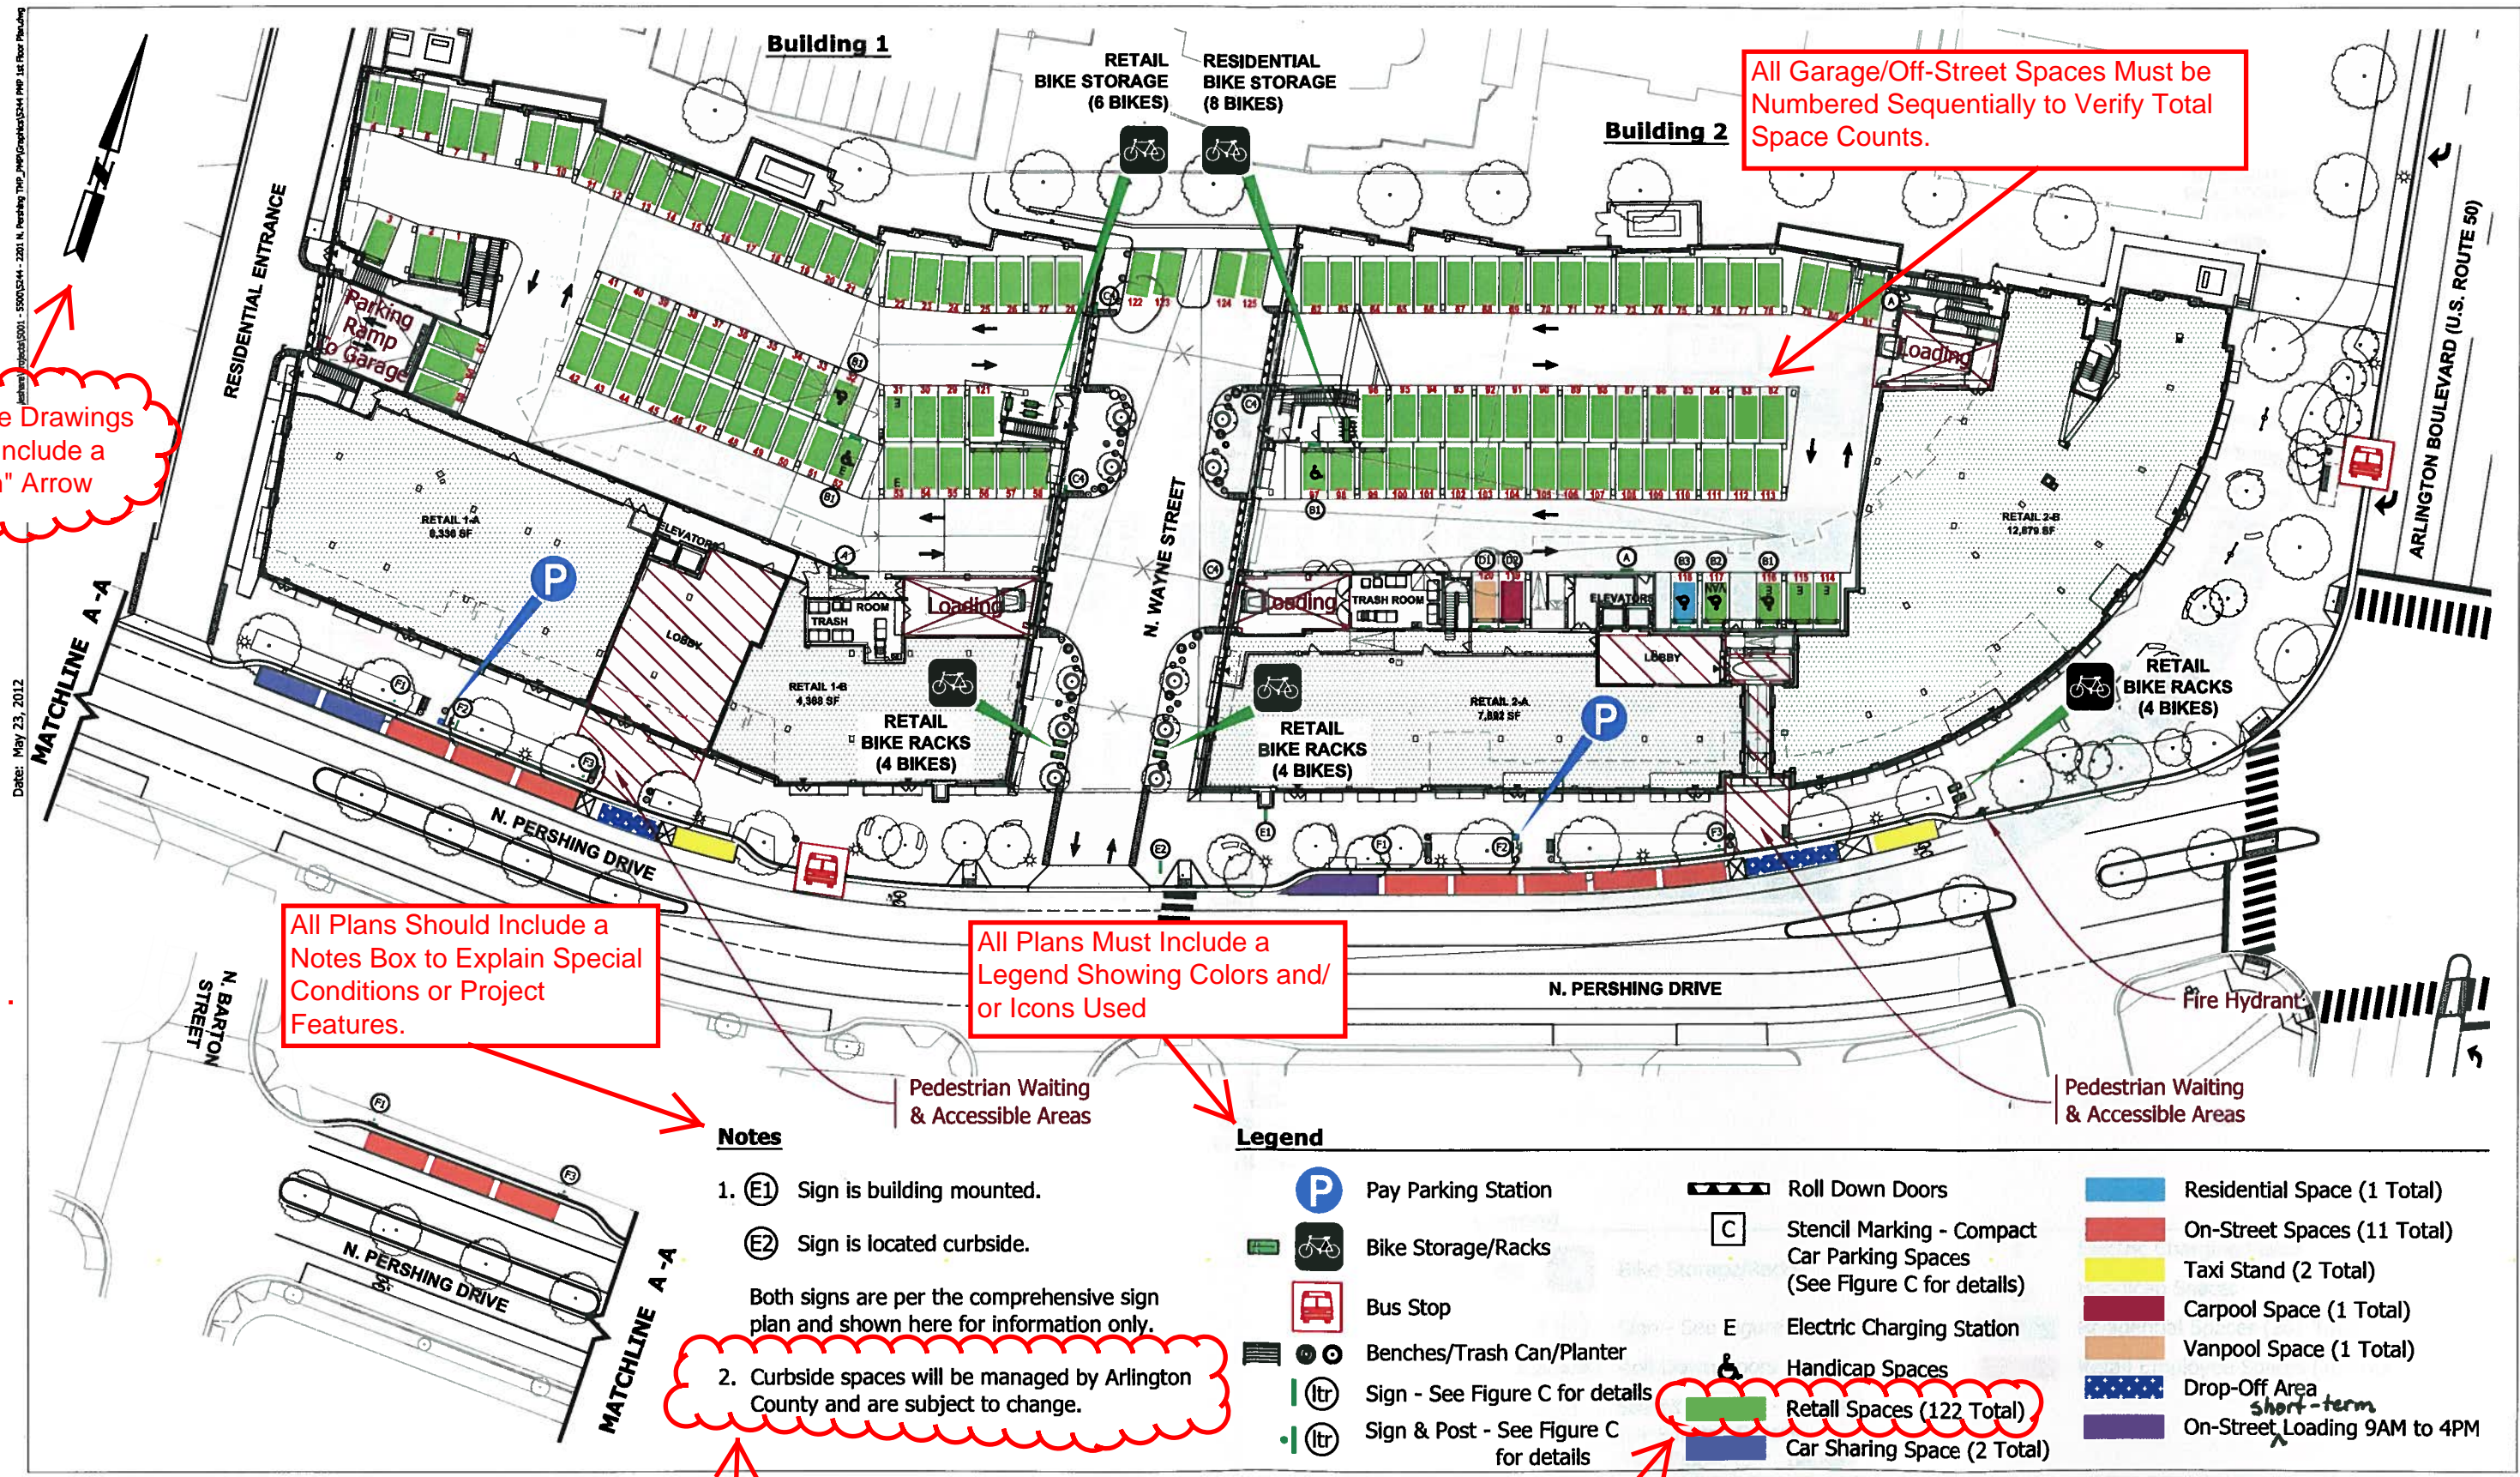

Notes

- (E1) Sign is building mounted.
(E2) Sign is located curbside.
Both signs are per the comprehensive sign plan and shown here for information only.
- Curbside spaces will be managed by Arlington County and are subject to change.

Legend

- P** Pay Parking Station
- Bike Storage/Racks**
- Bus Stop**
- Benches/Trash Can/Planter**
- Sign - See Figure C for details**
- Sign & Post - See Figure C for details**
- Roll Down Doors**
- C** Stencil Marking - Compact Car Parking Spaces (See Figure C for details)
- E** Electric Charging Station
- Handicap Spaces**
- Retail Spaces (122 Total)**
- Car Sharing Space (2 Total)**
- Residential Space (1 Total)**
- On-Street Spaces (11 Total)**
- Taxi Stand (2 Total)**
- Carpool Space (1 Total)**
- Vanpool Space (1 Total)**
- Drop-Off Area short-term**
- On-Street Loading 9AM to 4PM**

Parking Management Plan

Ground Level Parking Plan

FIGURE A