


ARLINGTON COUNTY, VA  
 UMC & DATE OF MFG  
 POLE HEIGHT & GAGE  
 ARM LENGTH & GAGE  
 BOLT CIRCLE DIA

I.D. TAG DETAIL

DRILL (4) #29 ( $\phi$ .136") HOLES  
 ON 1 1/2"x3 1/2" CENTERS FOR  
 2"x4" ALUM. I.D. TAG ATTACHED  
 WITH (4) S.S. DRIVE SCREWS

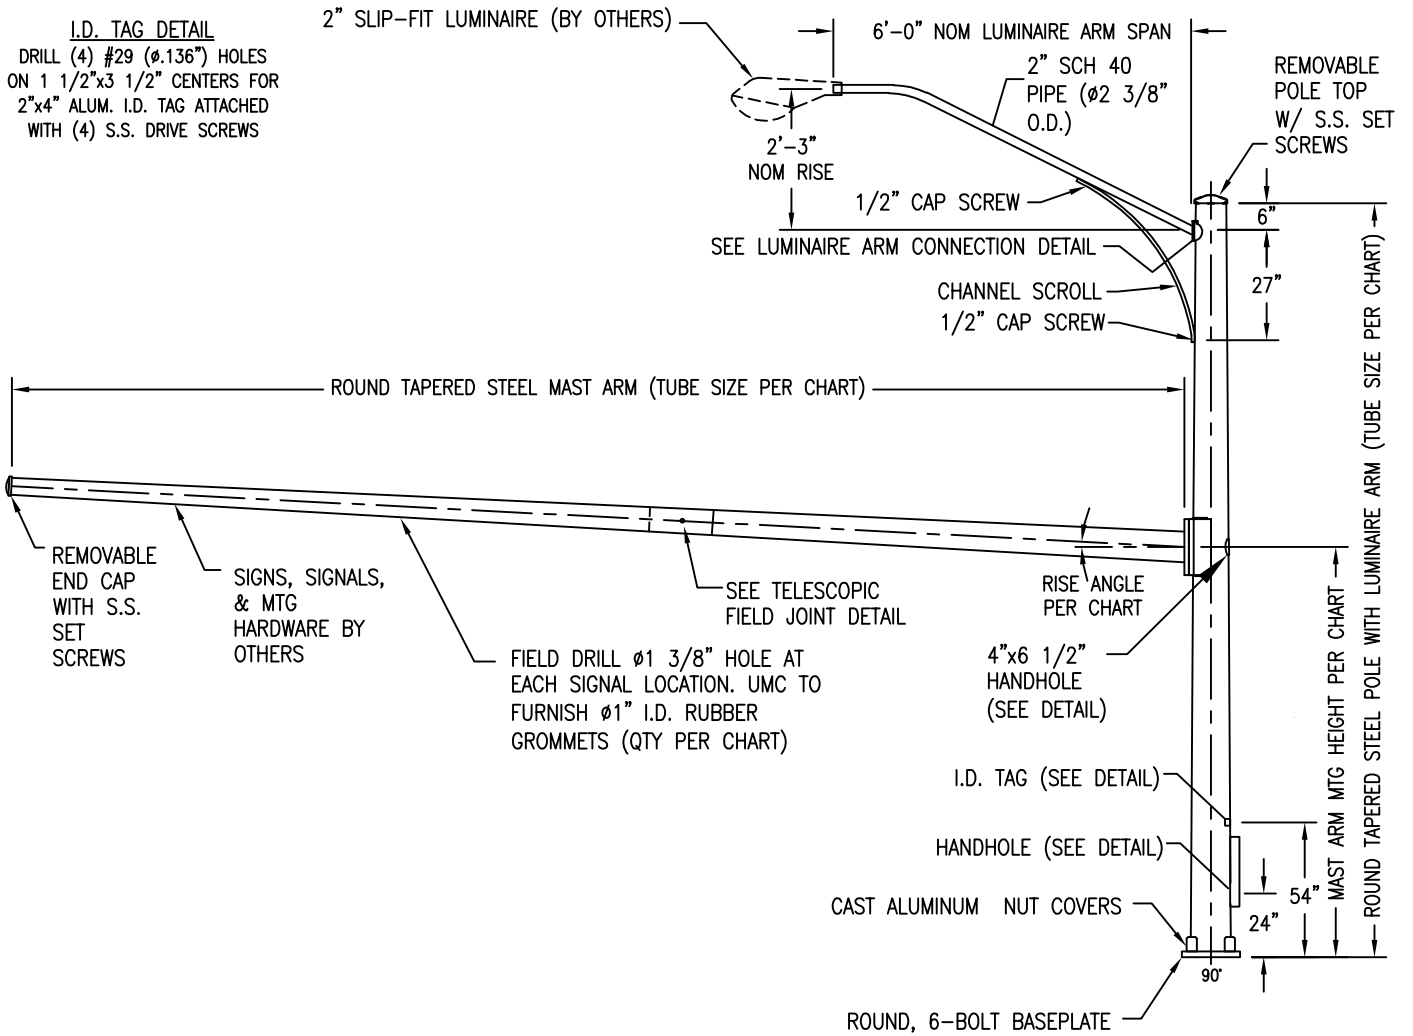

NON-ORNAMENTAL POLE

1	01/31/2019
2	11/21
REVISION & DATE	



ARLINGTON COUNTY, VIRGINIA  
 DEPARTMENT OF ENVIRONMENTAL SERVICES

Nov 30  
 DRAWING NO.  
**62-01**