


ARLINGTON COUNTY, VA
 UMC & DATE OF MFG
 POLE HEIGHT & GAGE
 ARM LENGTH & GAGE
 BOLT CIRCLE DIA

I.D. TAG DETAIL

DRILL (4) #29 (Ø.136") HOLES
 ON 1 1/2"x3 1/2" CENTERS FOR
 2"x4" ALUM. I.D. TAG ATTACHED
 WITH (4) S.S. DRIVE SCREWS

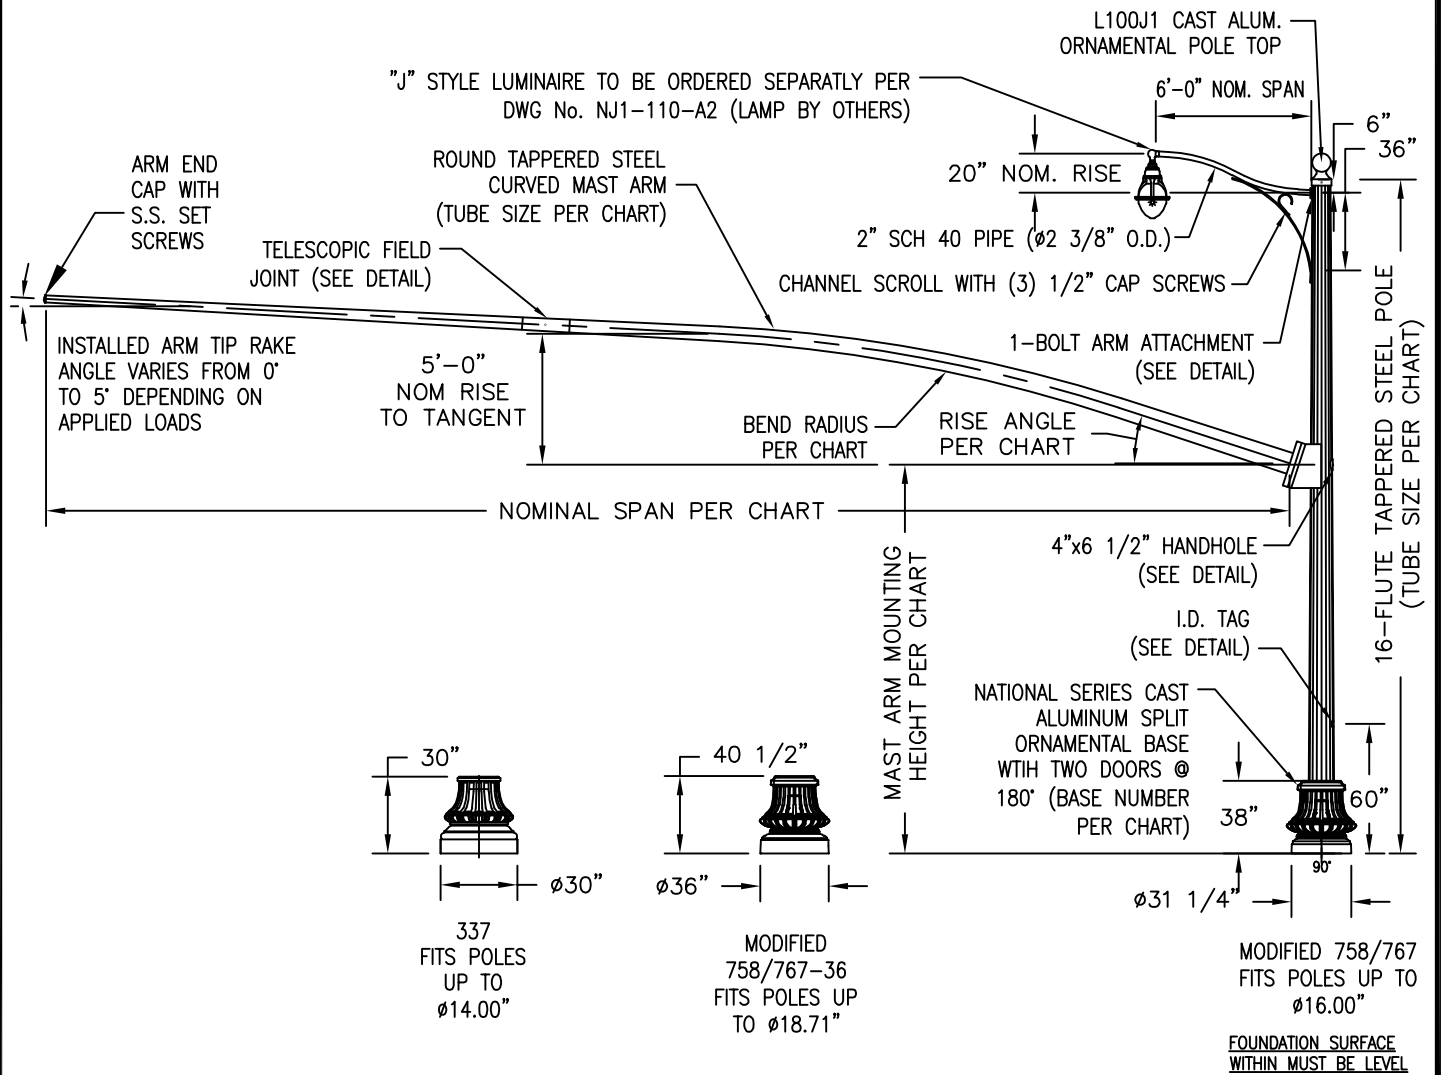

ORNAMENTAL POLE

1	01/31/2019
2	11/21
REVISION & DATE	



ARLINGTON COUNTY, VIRGINIA
 DEPARTMENT OF ENVIRONMENTAL SERVICES

DRAWING NO.
63-04