
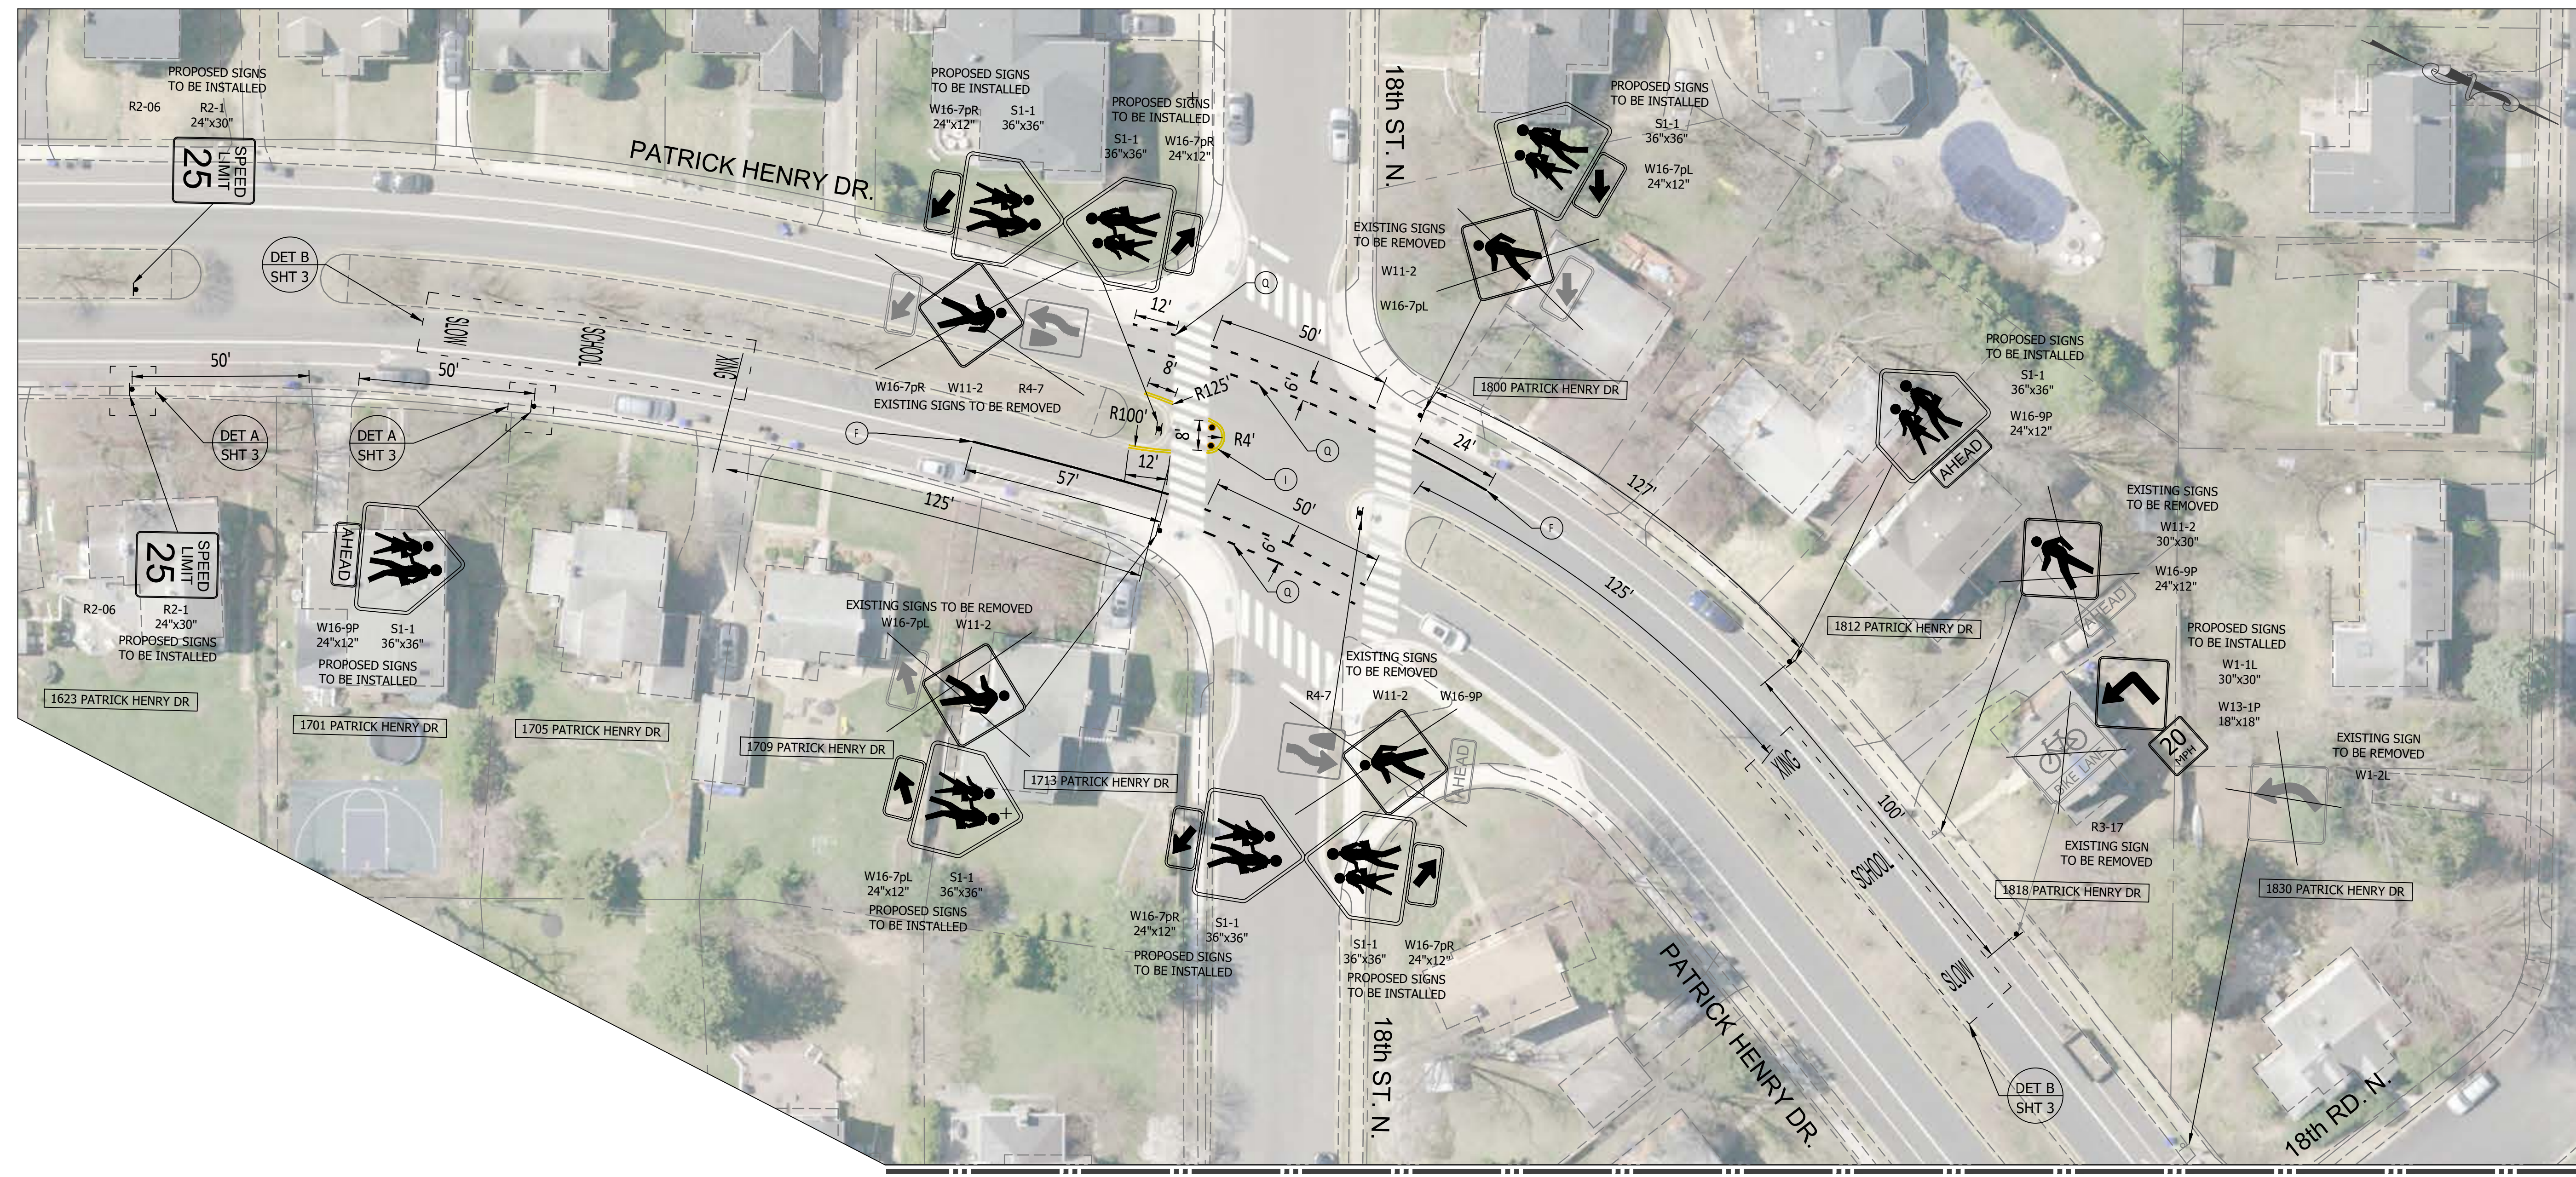


REVISIONS	DATE

PATRICK HENRY DRIVE  
 FROM: 18TH STREET NORTH  
 TO: NORTH KENILWORTH STREET

SIGNING AND MARKING PLAN

DESIGNED: AM  
 DRAWN: AM  
 CHECKED: KC/MF

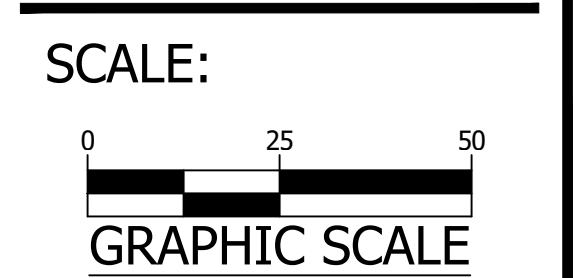

MATCHLINE A

STANDARD PAVEMENT MARKING LEGEND		
A	TYPE B CLASS 1 WHITE 4" WIDTH	PARKING LANES, EDGE LINES, LANE LINES
B	TYPE B CLASS 1 WHITE 4" WIDTH, 10' LONG, 30' SPACING	DASHED LANE LINES
C	TYPE B CLASS 1 WHITE 4" WIDTH, 2' LONG 10' SPACING	LANE TRANSITIONS, TURN LANE SKIPS
D	TYPE B CLASS 1 WHITE 18" WIDTH	STOP BARS
E	TYPE B CLASS 1 WHITE 24" WIDTH	CONTINENTAL CROSS WALKS, VDOT STOP BARS
F	TYPE B CLASS 1 WHITE 6" WIDTH	TURN LANES, TRANSVERSE CROSS WALKS, BIKE LANES
G	TYPE B CLASS 1 YELLOW 4" WIDTH, 10' LONG, 30' SPACING	DIVIDED TRAFFIC, TWO WAY TURN LANES
H	TYPE B CLASS 1 YELLOW 4" WIDTH	EDGE LINES
I	TYPE B CLASS 1 YELLOW 4" WIDTH, DOUBLE LINE, 4" SPACING	CENTERLINES
J	TYPE B CLASS 1 WHITE 6" WIDTH, 10' SPACING @45°	HATCH LINES, SAFETY ZONES
K	TYPE B CLASS 1 WHITE SINGLE ARROW	TURN LANES
L	TYPE B CLASS 1 WHITE COMBINATION ARROW	TURN LANES
M	TYPE B CLASS 1 WHITE 8' LETTERS	PAVEMENT LETTERS (STOP, YIELD, BUS, ONLY, etc.)
N	TYPE B CLASS 1 WHITE 6" WIDTH, 2' LONG, 10' SPACING	LANE TRANSITIONS, TURN LANE SKIPS
O	TYPE B CLASS 1 WHITE 12" WIDTH, 20' SPACING @45°	GORE MARKINGS
P	TYPE B CLASS 1 YELLOW 8" WIDTH @45°	GORE MARKINGS
Q	TYPE B CLASS 1 WHITE 6" WIDTH, 2' LONG, 4' SPACING	LANE TRANSITIONS
R	TYPE B CLASS 1 WHITE 4" WIDTH, DOUBLE LINE, 4' SPACING	CURB EXTENSIONS
S	TYPE B CLASS 1 YELLOW 4" WIDTH, 2' LONG, 4' SPACING	LANE TRANSITIONS
T	TYPE B CLASS 1 YELLOW 6" WIDTH, 2' LONG, 4' SPACING	LANE TRANSITIONS
U	TYPE B CLASS 1 YELLOW 6" WIDTH, 10' SPACING @45°	HATCH LINES, SAFETY ZONES
V	TYPE B CLASS 1 YELLOW 6" WIDTH, 2' LONG, 4' SPACING	LANE TRANSITIONS, DASHED CENTERLINES

- PAVEMENT MARKING NOTES:
- STREET WIDTH MEASUREMENTS ARE FROM FACE OF CURB TO FACE OF CURB. LANES ARE MEASURED FROM CENTER OF MARKING TO CENTER OF MARKING.
  - CONTACT T&O CONSTRUCTION MANAGER OR HIS DESIGNEE AT 703-228-6598 OR (571) 437-1077 TO APPROVE MARKING LAYOUT 48 HRS. PRIOR TO INSTALLATION OF MARKING.
  - PAVEMENT MARKINGS TO BE IN ACCORDANCE WITH THE FOLLOWING:  
 A.) THE MANUAL ON UNIFORM TRAFFIC CONTROL DEVICES.  
 B.) ARLINGTON COUNTY PAVEMENT MARKING SPECIFICATIONS.
  - ALL MARKINGS SHALL BE THERMOPLASTIC PER ARLINGTON COUNTY MARKING STANDARDS UNLESS OTHERWISE NOTED.
  - SHARED LANE MARKINGS SHALL BE PLACED IN CENTER OF TRAVEL LANE.
  - FOR DETAILS SEE ARLINGTON COUNTY PAVEMENT MARKING SPECIFICATIONS.

- SIGN NOTES:
- FOR ALL SIGN POSTS PLACED IN CONCRETE USE 7 GAUGE HEAVY DUTY ANCHOR (30"x2.50") WITH HARDWARE FOR 2" POST. USE 5/8" CORNER BOLT WITH FLANGED NUT AND 3/8" DRIVER RIVET WITH WASHER.
  - CONTACT T&O CONSTRUCTION MANAGER OR HIS DESIGNEE AT 703-228-6598 OR 571-437-1077 48 HRS PRIOR TO POURING CONCRETE. ALTERNATIVE CONTACT AT 703-228-3788 OR 571-414-7497.

KEYNOTES

1 EXISTING SPEED FEEDBACK INDICATOR SIGN (SFIS) ASSEMBLY.

EXISTING		PROPOSED
	BUS STOP	
	FIRE HYDRANT	
	PARKING METER	
	SIGN	
	STRIPING	

HIGH VISIBILITY CROSSWALK

MATCHLINE A



ARLINGTON VIRGINIA

DEPARTMENT OF ENVIRONMENTAL SERVICES  
 Transportation Engineering and Operations Bureau  
 2100 Clarendon Boulevard, Suite 900  
 Arlington, VA 22201  
 Phone: 703.228.3344  
 Fax: 703.228.3719

COPYRIGHT © 2022 ARLINGTON COUNTY VIRGINIA - ALL RIGHTS RESERVED

SEAL


APPROVALS	DATE
DESIGN TEAM SUPERVISOR	
CHIEF T.E. & O. BUREAU	
TRAFFIC SIGNAL ENGINEER	
DEPARTMENT OF TRANSPORTATION	

REVISIONS	DATE

PATRICK HENRY DRIVE  
 FROM: 18TH STREET NORTH  
 TO: NORTH KENILWORTH STREET

SIGNING AND MARKING PLAN

DESIGNED: AM  
 DRAWN: AM  
 CHECKED: KC/MF

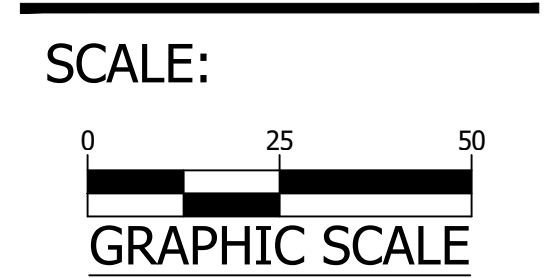

STANDARD PAVEMENT MARKING LEGEND		
(A)	TYPE B CLASS 1	WHITE 4" WIDTH
(B)	TYPE B CLASS 1	WHITE 4" WIDTH, 10' LONG, 30' SPACING
(C)	TYPE B CLASS 1	WHITE 4" WIDTH, 2' LONG 10' SPACING
(D)	TYPE B CLASS 1	WHITE 18" WIDTH
(E)	TYPE B CLASS 1	WHITE 24" WIDTH
(F)	TYPE B CLASS 1	WHITE 6" WIDTH
(G)	TYPE B CLASS 1	YELLOW 4" WIDTH, 10' LONG, 30' SPACING
(H)	TYPE B CLASS 1	YELLOW 4" WIDTH
(I)	TYPE B CLASS 1	YELLOW 4" WIDTH, DOUBLE LINE, 4" SPACING
(J)	TYPE B CLASS 1	WHITE 6" WIDTH, 10' SPACING @45°
(K)	TYPE B CLASS 1	WHITE SINGLE ARROW
(L)	TYPE B CLASS 1	WHITE COMBINATION ARROW
(M)	TYPE B CLASS 1	WHITE 8" LETTERS
(N)	TYPE B CLASS 1	WHITE 6" WIDTH, 2' LONG, 10' SPACING
(O)	TYPE B CLASS 1	WHITE 12" WIDTH, 20' SPACING @45°
(P)	TYPE B CLASS 1	YELLOW 8" WIDTH @45°
(Q)	TYPE B CLASS 1	WHITE 6" WIDTH, 2' LONG, 4' SPACING
(R)	TYPE B CLASS 1	WHITE 4" WIDTH, DOUBLE LINE, 4' SPACING
(S)	TYPE B CLASS 1	YELLOW 4" WIDTH, 2' LONG, 4' SPACING
(T)	TYPE B CLASS 1	YELLOW 6" WIDTH, 2' LONG, 4' SPACING
(U)	TYPE B CLASS 1	YELLOW 6" WIDTH, 10' SPACING @45°
(V)	TYPE B CLASS 1	YELLOW 6" WIDTH, 2' LONG, 4' SPACING
		PARKING LANES, EDGE LINES, LANE LINES
		DASHED LANE LINES
		LANE TRANSITIONS, TURN LANE SKIPS
		STOP BARS
		CONTINENTAL CROSS WALKS, VDOT STOP BARS
		TURN LANES, TRANSVERSE CROSS WALKS, BIKE LANES
		DIVIDED TRAFFIC, TWO WAY TURN LANES
		EDGE LINES
		CENTERLINES
		HATCH LINES, SAFETY ZONES
		TURN LANES
		TURN LANES
		PAVEMENT LETTERS (STOP, YIELD, BUS, ONLY, etc.)
		LANE TRANSITIONS, TURN LANE SKIPS
		GORE MARKINGS
		GORE MARKINGS
		LANE TRANSITIONS
		CURB EXTENSIONS
		LANE TRANSITIONS
		LANE TRANSITIONS
		HATCH LINES, SAFETY ZONES
		LANE TRANSITIONS, DASHED CENTERLINES

**PAVEMENT MARKING NOTES:**

- STREET WIDTH MEASUREMENTS ARE FROM FACE OF CURB TO FACE OF CURB. LANES ARE MEASURED FROM CENTER OF MARKING TO CENTER OF MARKING.
- CONTACT T&O CONSTRUCTION MANAGER OR HIS DESIGNEE AT 703-228-6598 OR (571) 437-1077 TO APPROVE MARKING LAYOUT 48 HRS. PRIOR TO INSTALLATION OF MARKING.
- PAVEMENT MARKINGS TO BE IN ACCORDANCE WITH THE FOLLOWING:  
 A.) THE MANUAL ON UNIFORM TRAFFIC CONTROL DEVICES.  
 B.) ARLINGTON COUNTY PAVEMENT MARKING SPECIFICATIONS.
- ALL MARKINGS SHALL BE THERMOPLASTIC PER ARLINGTON COUNTY MARKING STANDARDS UNLESS OTHERWISE NOTED.
- SHARED LANE MARKINGS SHALL BE PLACED IN CENTER OF TRAVEL LANE.
- FOR DETAILS SEE ARLINGTON COUNTY PAVEMENT MARKING SPECIFICATIONS.

**SIGN NOTES:**

- FOR ALL SIGN POSTS PLACED IN CONCRETE USE 7 GAUGE HEAVY DUTY ANCHOR (30"x2.50") WITH HARDWARE FOR 2" POST. USE 3/8" CORNER BOLT WITH FLANGED NUT AND 3/8" DRIVER RIVET WITH WASHER.
- CONTACT T&O CONSTRUCTION MANAGER OR HIS DESIGNEE AT 703-228-6598 OR 571-437-1077 48 HRS PRIOR TO POURING CONCRETE. ALTERNATIVE CONTACT AT 703-228-3788 OR 571-414-7497.

**KEYNOTES**

1 EXISTING SPEED FEEDBACK INDICATOR SIGN (SFIS) ASSEMBLY.

EXISTING		PROPOSED
	BUS STOP	
	FIRE HYDRANT	
	PARKING METER	
	SIGN	
	STRIPING	

