


2 ENLARGEMENT PLAN - PRIVATE ALLEY
SCALE: 1/8" = 1'-0"

- LEGEND:**
- PROPERTY LINE
 - LIMIT OF DISTURBANCE LINE
 - - - LANDSCAPE MATCHLINE
 - - - EASEMENT LINE
 - ▶ BUILDING ENTRANCE
 - ▨ BUILDING FOOTPRINT (NOT IN LANDSCAPE SCOPE)
 - ▤ CIP CONCRETE SIDEWALK
 - ▥ PAVING TYPE 1 - UNIT PAVERS ON GRADE
 - ▦ PAVING TYPE 2 - VEHICULAR-RATED UNIT PAVERS ON GRADE
 - ▧ PAVING TYPE 3 - SPECIALTY PAVING BAND ON GRADE
 - ▨ PAVING TYPE 4 - PAVERS ON STRUCTURE
 - ▩ PAVING TYPE 5 - PAVERS ON STRUCTURE
 - PAVING TYPE 7 - TIMBER DECKING ON STRUCTURE
 - PAVING TYPE 8 - DECORATIVE BALLAST ON STRUCTURE
 - ▬ PERENNIAL, SHRUB & GROUND COVER PLANTING
 - ▭ BIORETENTION PLANTING ON GRADE
 - ▮ BIORETENTION PLANTING ON STRUCTURE
 - BOLLARD
 - ▭ TIMBER BENCH
 - FIRE DEPT CONNECTION, SEE CIVIL DWGS
 - ▭ SPECIALTY BENCH
 - | BIKE RACK (13 RACKS / 26 SPACES TOTAL)
 - ⊙ EXISTING SINGLE-GLOBE STREETLIGHT
 - ⊕ EXISTING DOUBLE-GLOBE STREETLIGHT
 - ⊕ PROPOSED DOUBLE-GLOBE STREETLIGHT
 - ⊙ TRASH & RECYCLING RECEPTACLES
 - FIRE HYDRANT - SEE CIVIL DWGS
 - ⊙ GROUND FLOOR UTILITIES - SEE CIVIL DWGS
 - ⊙ MOVABLE PLANTED POT
 - ⊙ MOVABLE FURNITURE
 - ⊙ EXISTING TREE TO REMAIN (SEE CIVIL FOR TREE PROTECTION DETAILS)
 - ⊙ PROPOSED TREE PLANTING

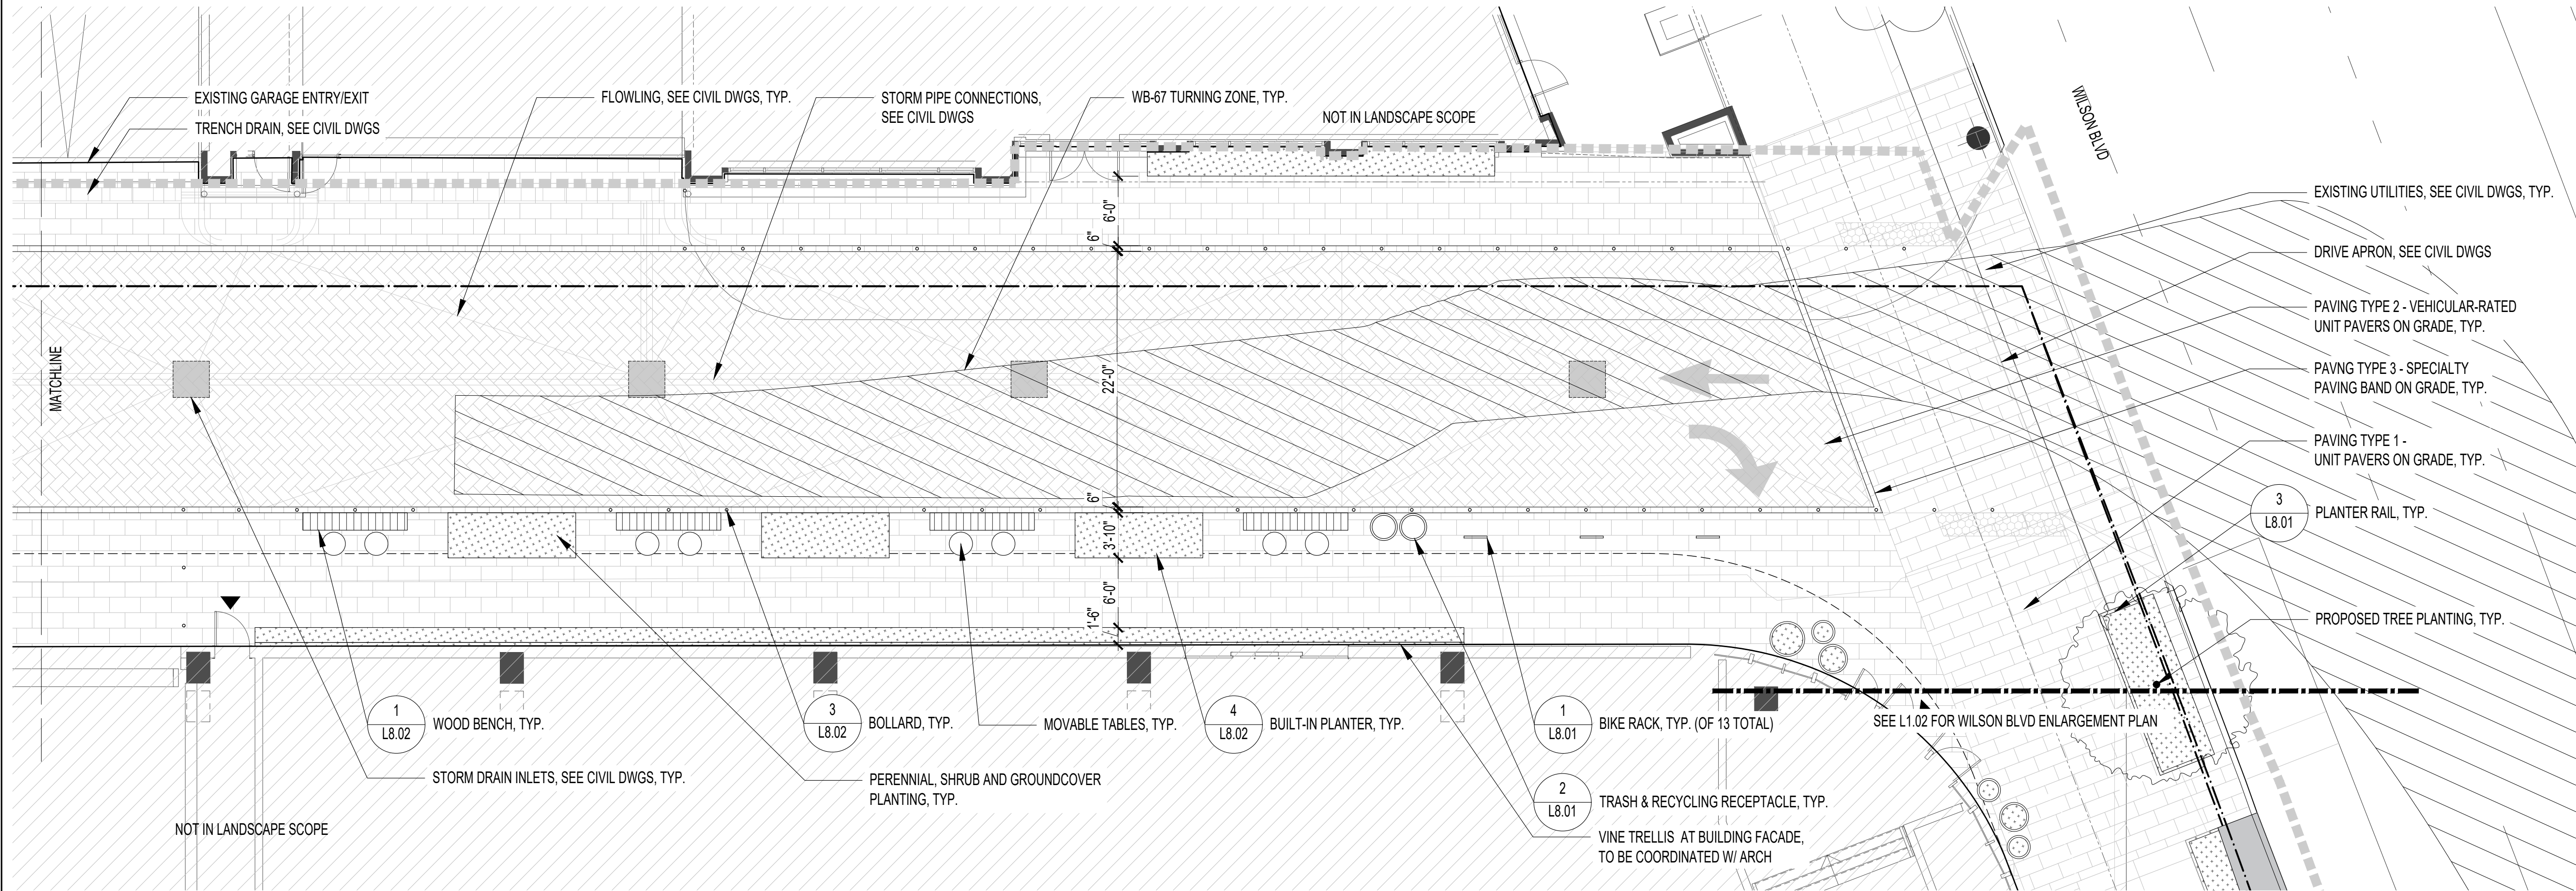

1 ENLARGEMENT PLAN - PRIVATE ALLEY
SCALE: 1/8" = 1'-0"

