



PROPOSED VACATIONS: 2,931 S.F. PUBLIC ALLEY & 1,127 S.F. STREET AND UTILITIES EASEMENT

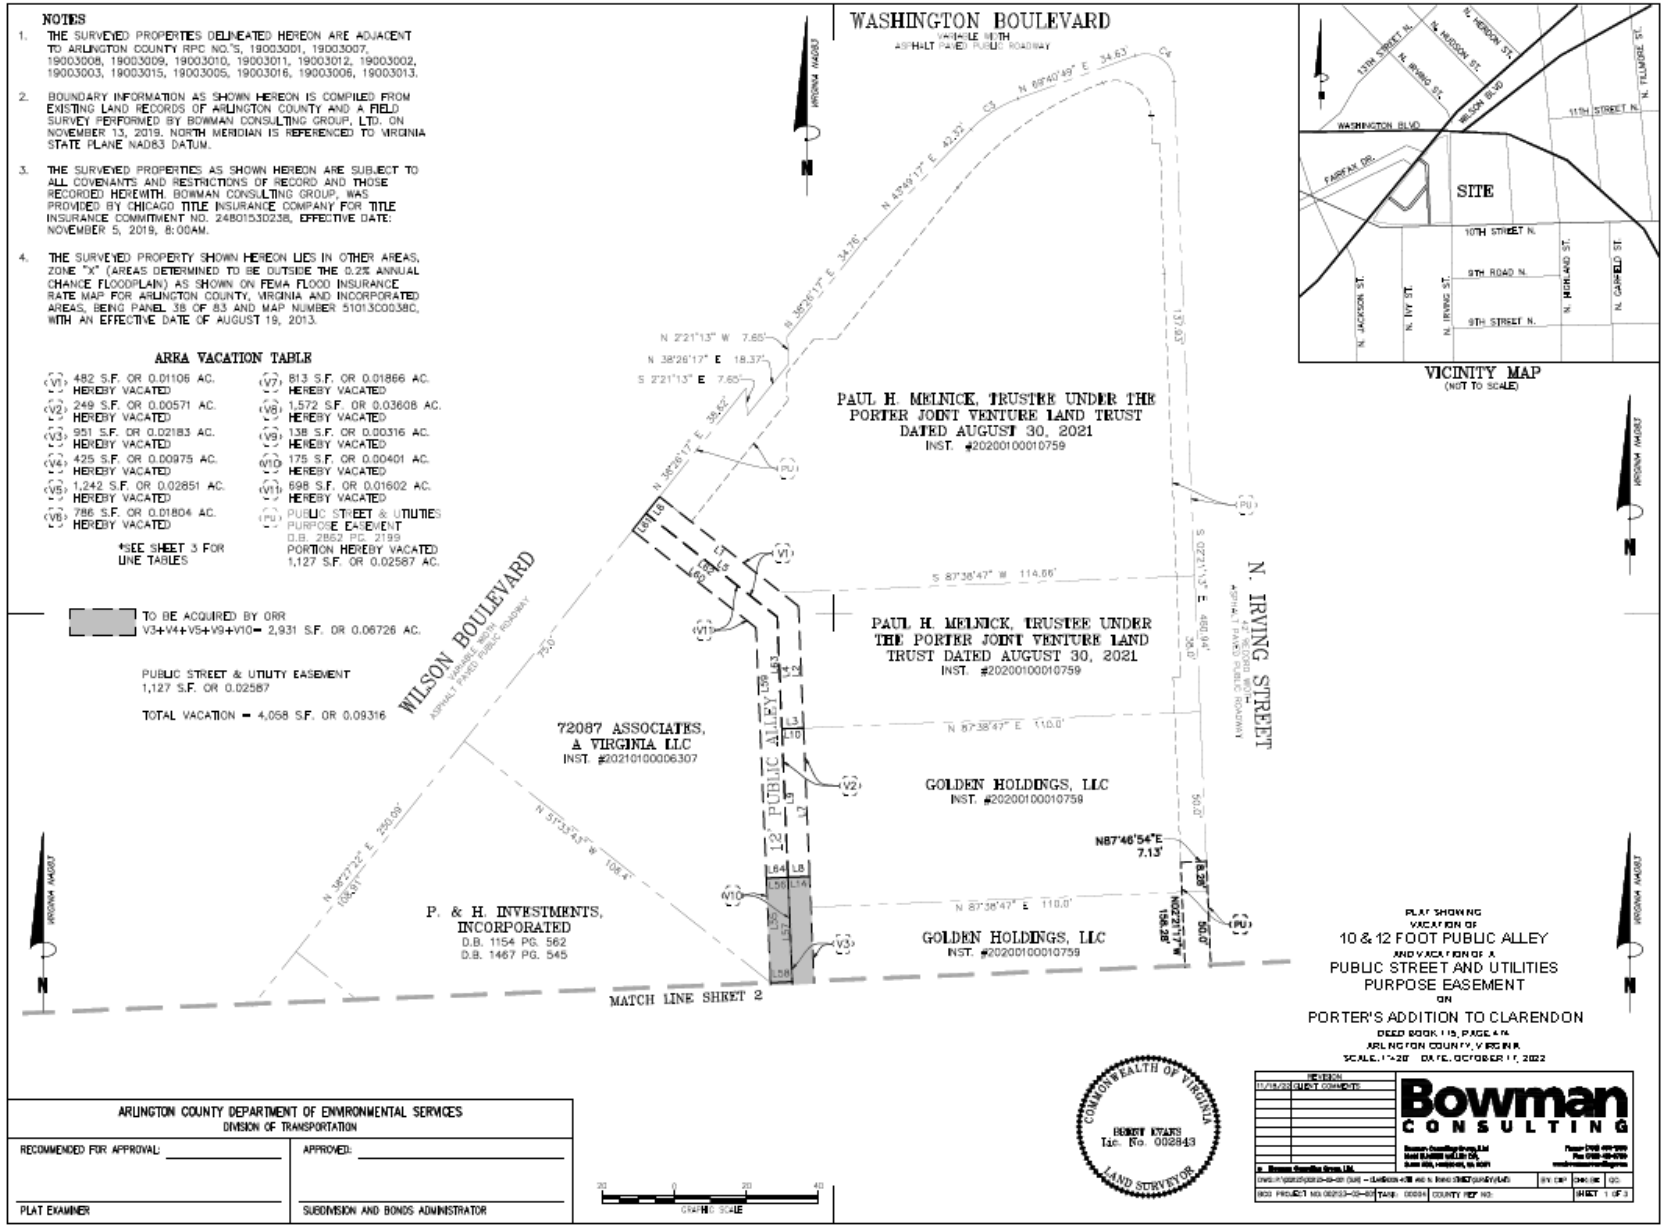

PROPOSED VACATIONS: 2,931 S.F. PUBLIC ALLEY & 1,127 S.F. STREET AND UTILITIES EASEMENT

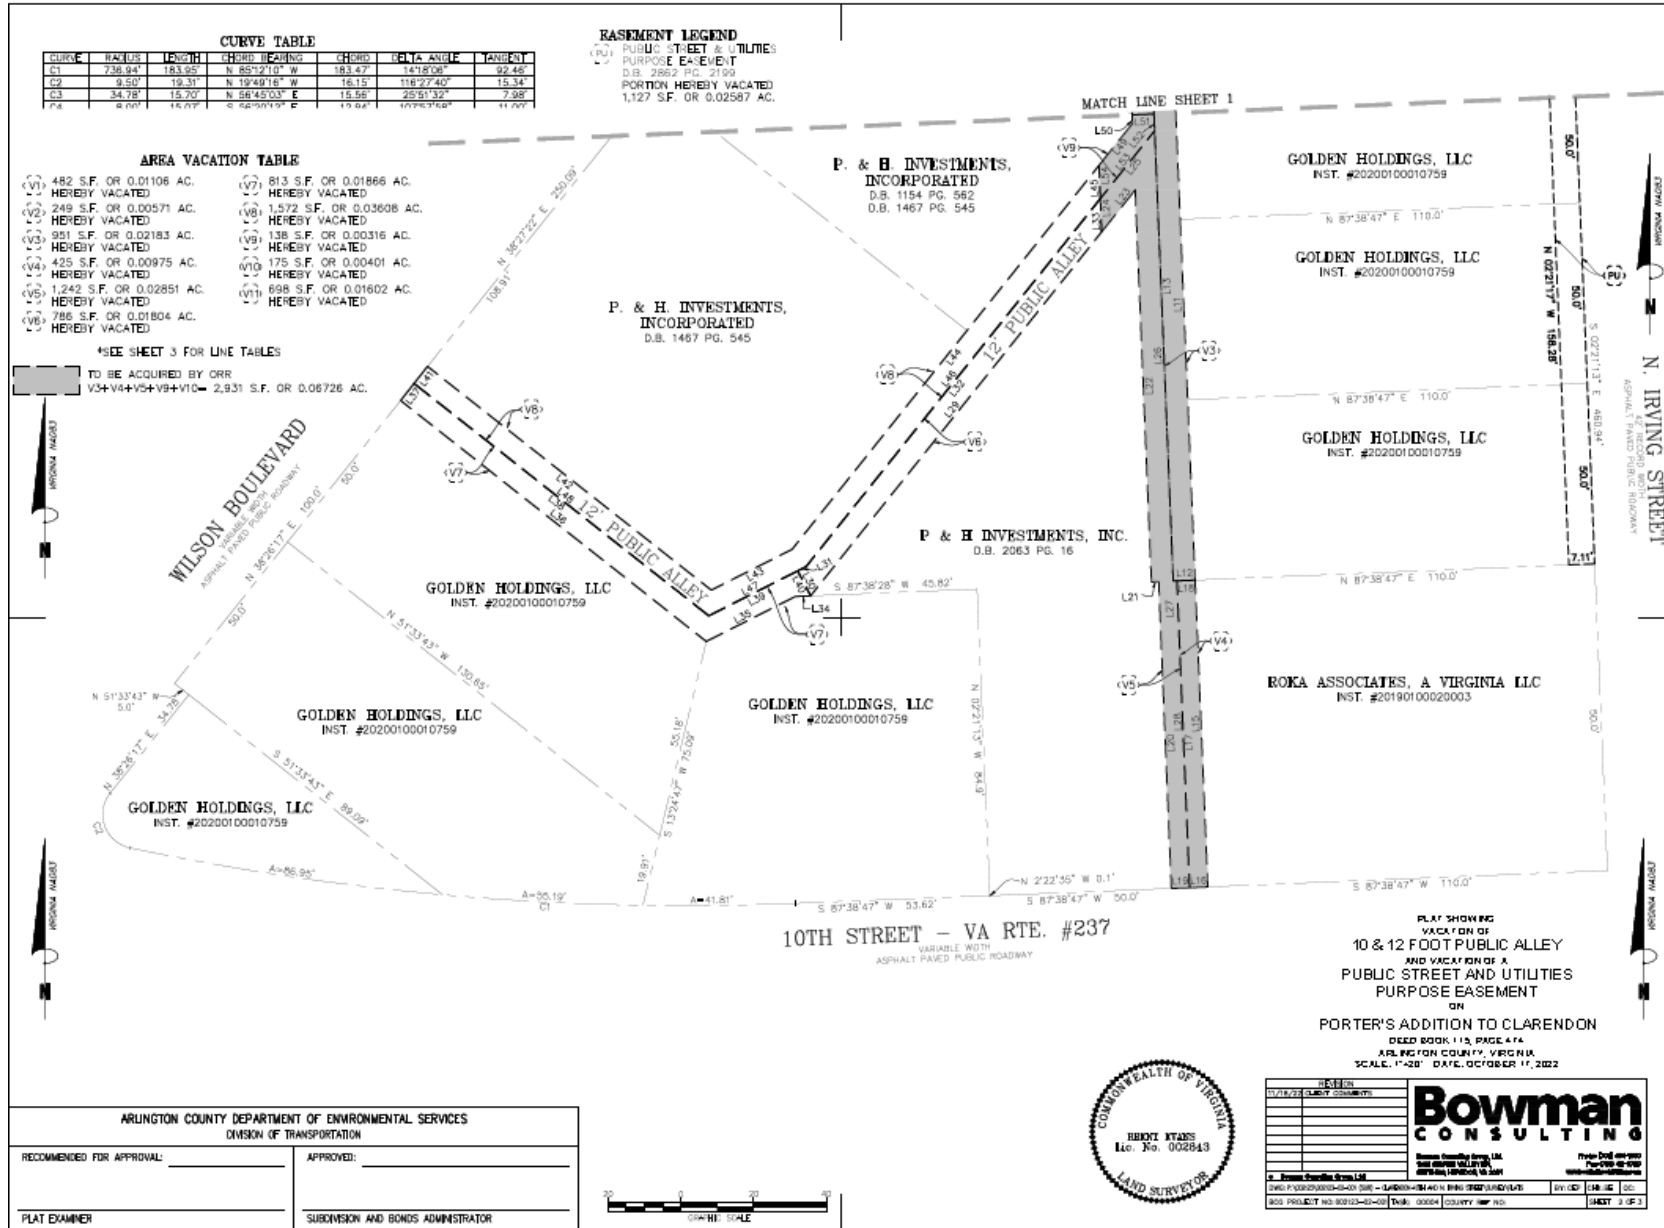

PROPOSED VACATIONS: 2,931 S.F. PUBLIC ALLEY & 1,127 S.F. STREET AND UTILITIES EASEMENT

TRANSPORTATION COMMISSION RECOMMENDATION:

Find that the vacation of: 1) a 2,931 square foot portion of a 12 foot wide public alley located between Wilson Boulevard and 10th Street North, adjacent to 3240 Wilson Blvd., 3211 10th St. N., and 3201 10th St. N., RPC Nos. 19-003-001, 19-003-002, 19-003-006, 19-003-009, 19-003-010, 19-003-011, 19-003-012, and 19-003-016; and 2) a 1,127 square foot portion of a public street and utilities easement on the west side of North Irving Street on RPC Nos. 19003009, 19003010, 19003011, and 19003012, with conditions, is substantially in accord with the Comprehensive Plan, including the Master Transportation Plan, of Arlington County, Virginia.