


REVISED ON 8/9/2023

FILENAME: ASS1_TR12_014_HENDERSON3RD_XPLANDGN.PATH: \\AD.RMK.COM\FSCLOUD\PROJECTS\2019\0241_ARLTRAFFICTASK ORDERS\TO_012_INTERSECTION\IMPRINTS\CAUD\14 N HENDERSON RD & 3RD ST
IMPLAN1 PLOTTED BY: GPARGA

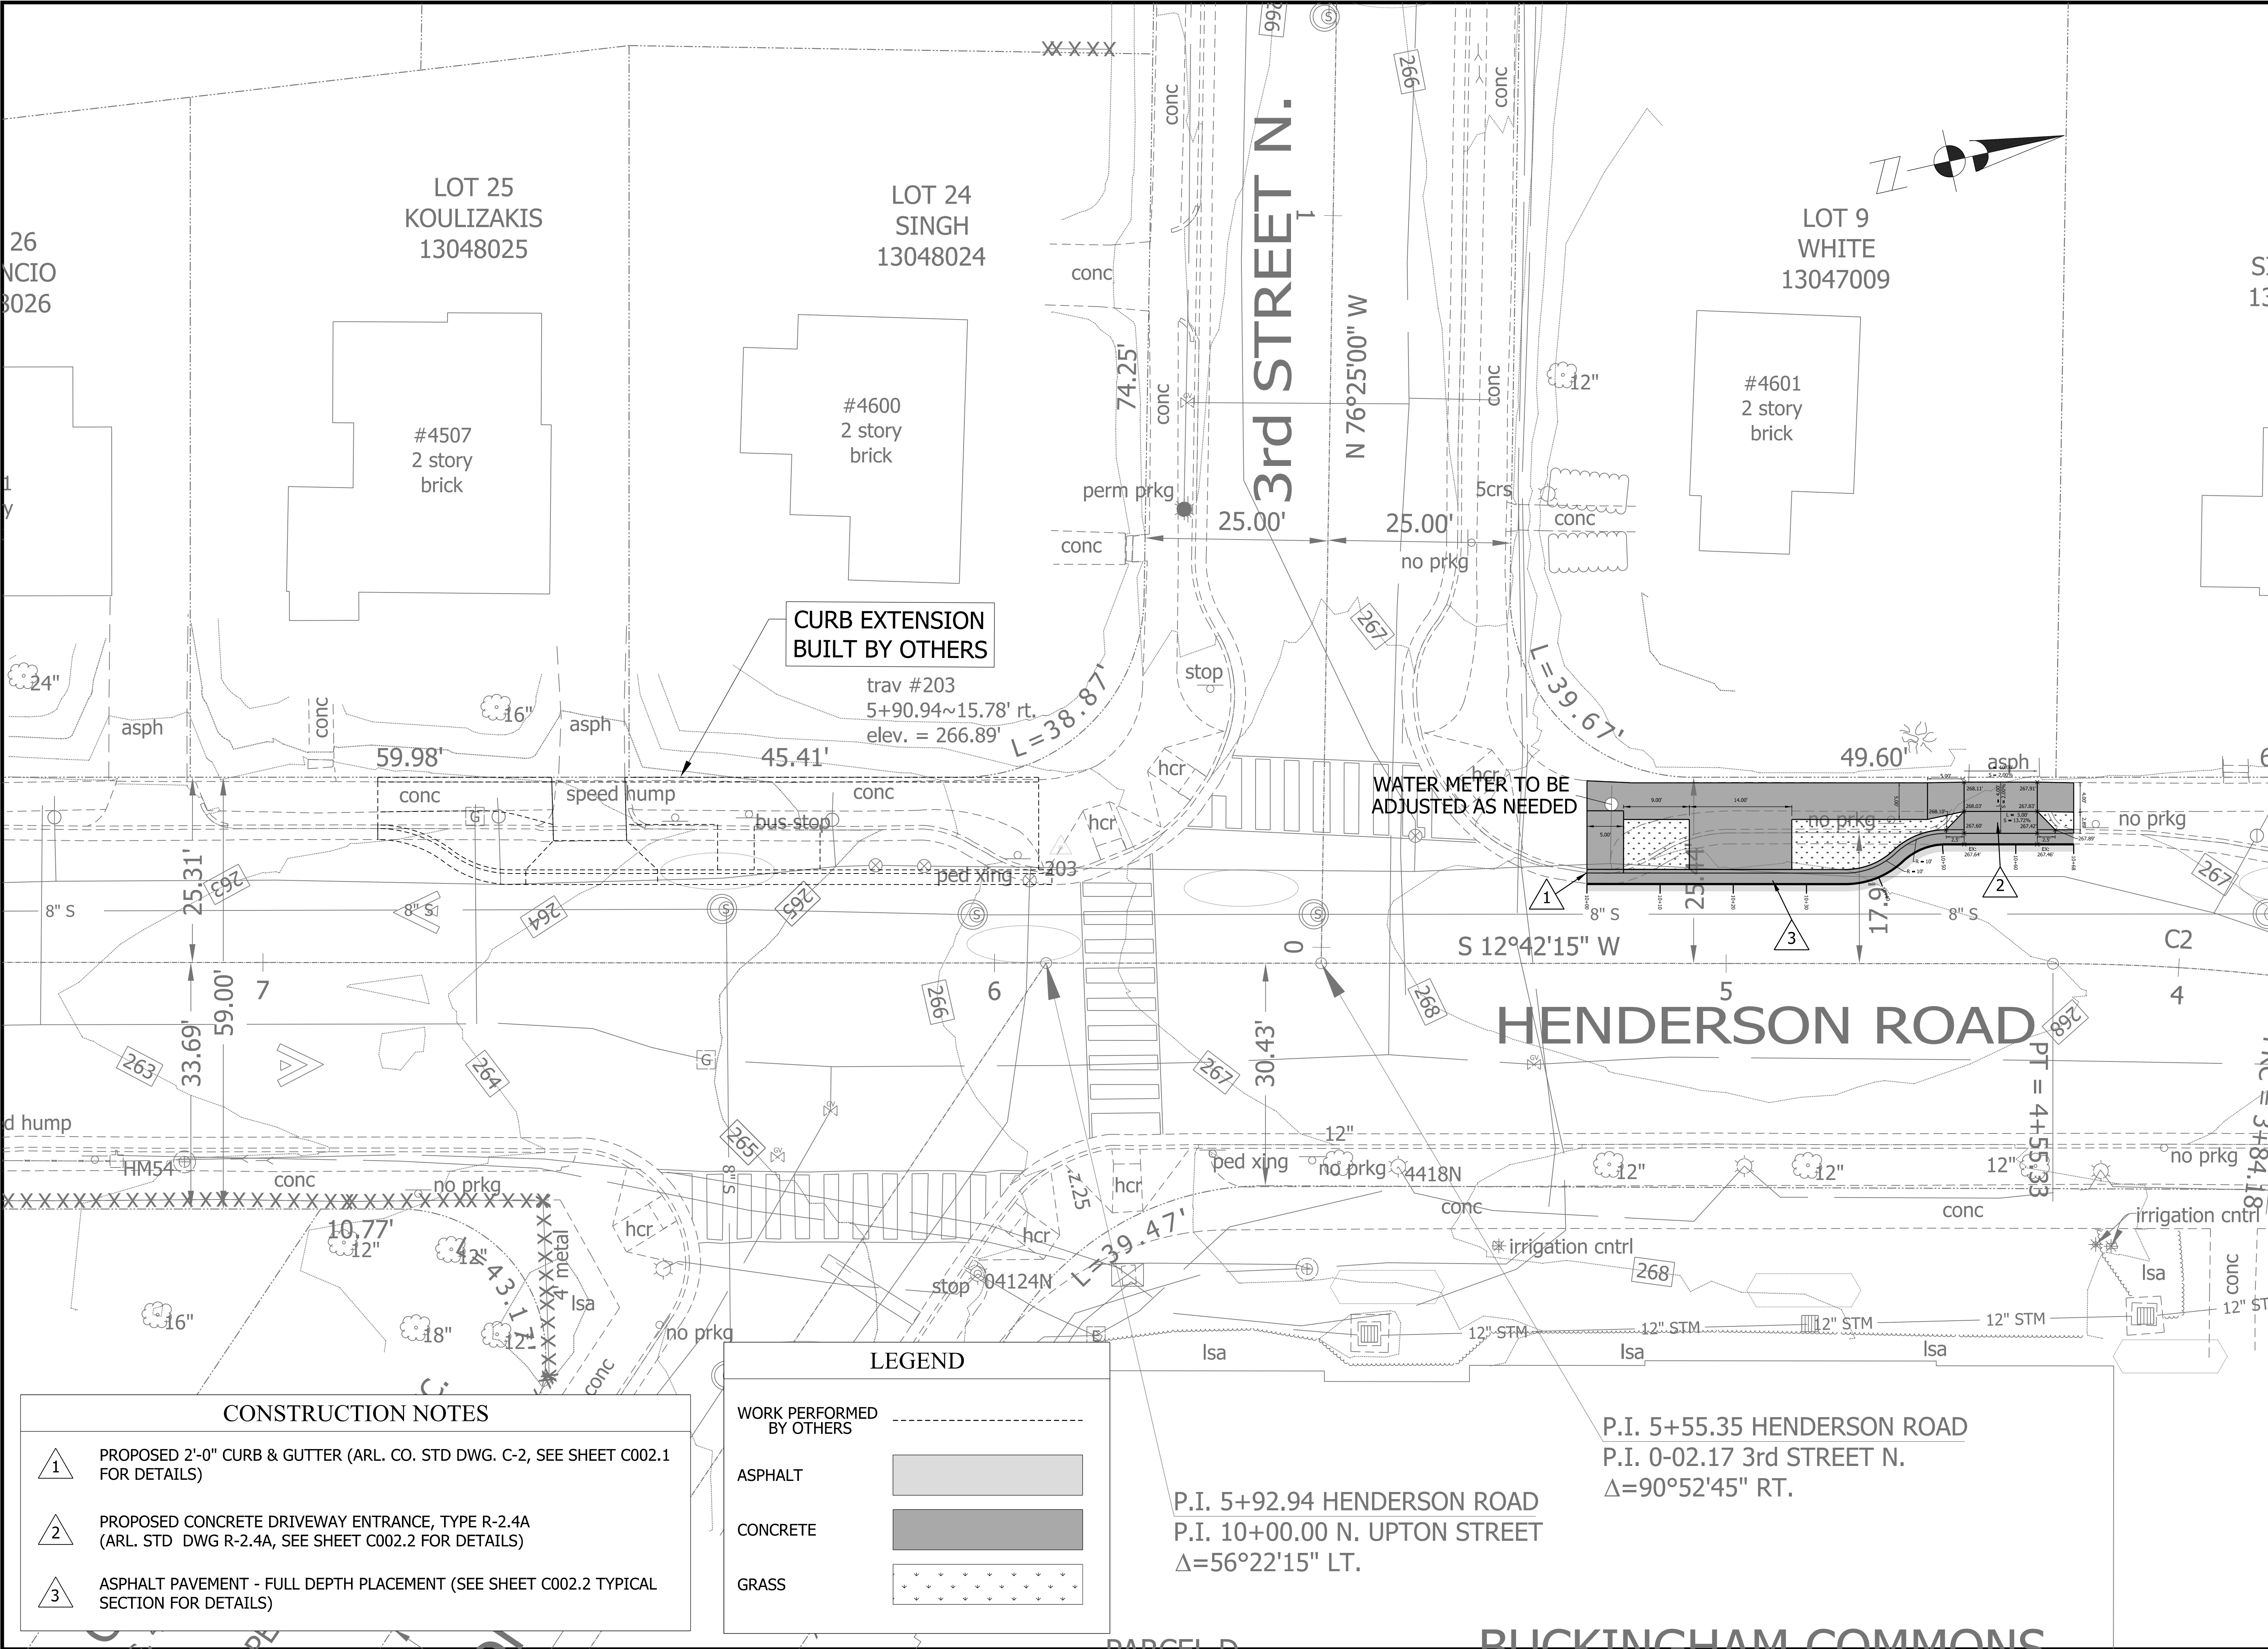

CONSTRUCTION NOTES

- 1 PROPOSED 2'-0" CURB & GUTTER (ARL. CO. STD DWG. C-2, SEE SHEET C002.1 FOR DETAILS)
- 2 PROPOSED CONCRETE DRIVEWAY ENTRANCE, TYPE R-2.4A (ARL. STD DWG R-2.4A, SEE SHEET C002.2 FOR DETAILS)
- 3 ASPHALT PAVEMENT - FULL DEPTH PLACEMENT (SEE SHEET C002.2 TYPICAL SECTION FOR DETAILS)

LEGEND

WORK PERFORMED BY OTHERS	
ASPHALT	
CONCRETE	
GRASS	



ARLINGTON VIRGINIA

DEPARTMENT OF ENVIRONMENTAL SERVICES
FACILITIES & ENGINEERING DIVISION
ENGINEERING BUREAU
2100 CLARENDON BOULEVARD, SUITE 813
ARLINGTON, VA 22201
PHONE: 703.228.3629
FAX: 703.228.3606

COPYRIGHT © 2023 ARLINGTON COUNTY VIRGINIA - ALL RIGHTS RESERVED

SEAL

90% SUBMISSION

APPROVALS	DATE
QUALITY CONTROL ENGINEER	
WATER, SEWER, STREETS BUREAU CHIEF	
ENGINEERING BUREAU CHIEF	
PROJECT MANAGER	


REVISIONS	DATE

PROPOSED CONDITIONS PLAN

HENDERSON ROAD & 3RD STREET NORTH
INTERSECTION CROSSING IMPROVEMENTS

DESIGNED:
DRAWN:
CHECKED:
PLOTTED: MARCH 11 2024

SCALE: Hor.: 1"=10'

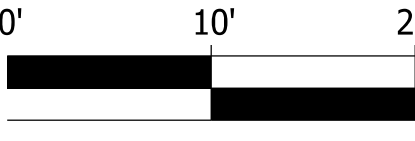

GRAPHIC SCALE

SHEET C041.1