


ARLINGTON COUNTY, VA
MFG & DATE OF MFG
POLE HEIGHT & GAGE
ARM LENGTH & GAGE
BOLT CIRCLE DIA

I.D. TAG DETAIL

DRILL (4) #29 ($\phi 0.136"$) HOLES
ON 1 1/2"x3 1/2" CENTERS FOR
2"x4" ALUM. I.D. TAG ATTACHED
WITH (4) S.S. DRIVE SCREWS

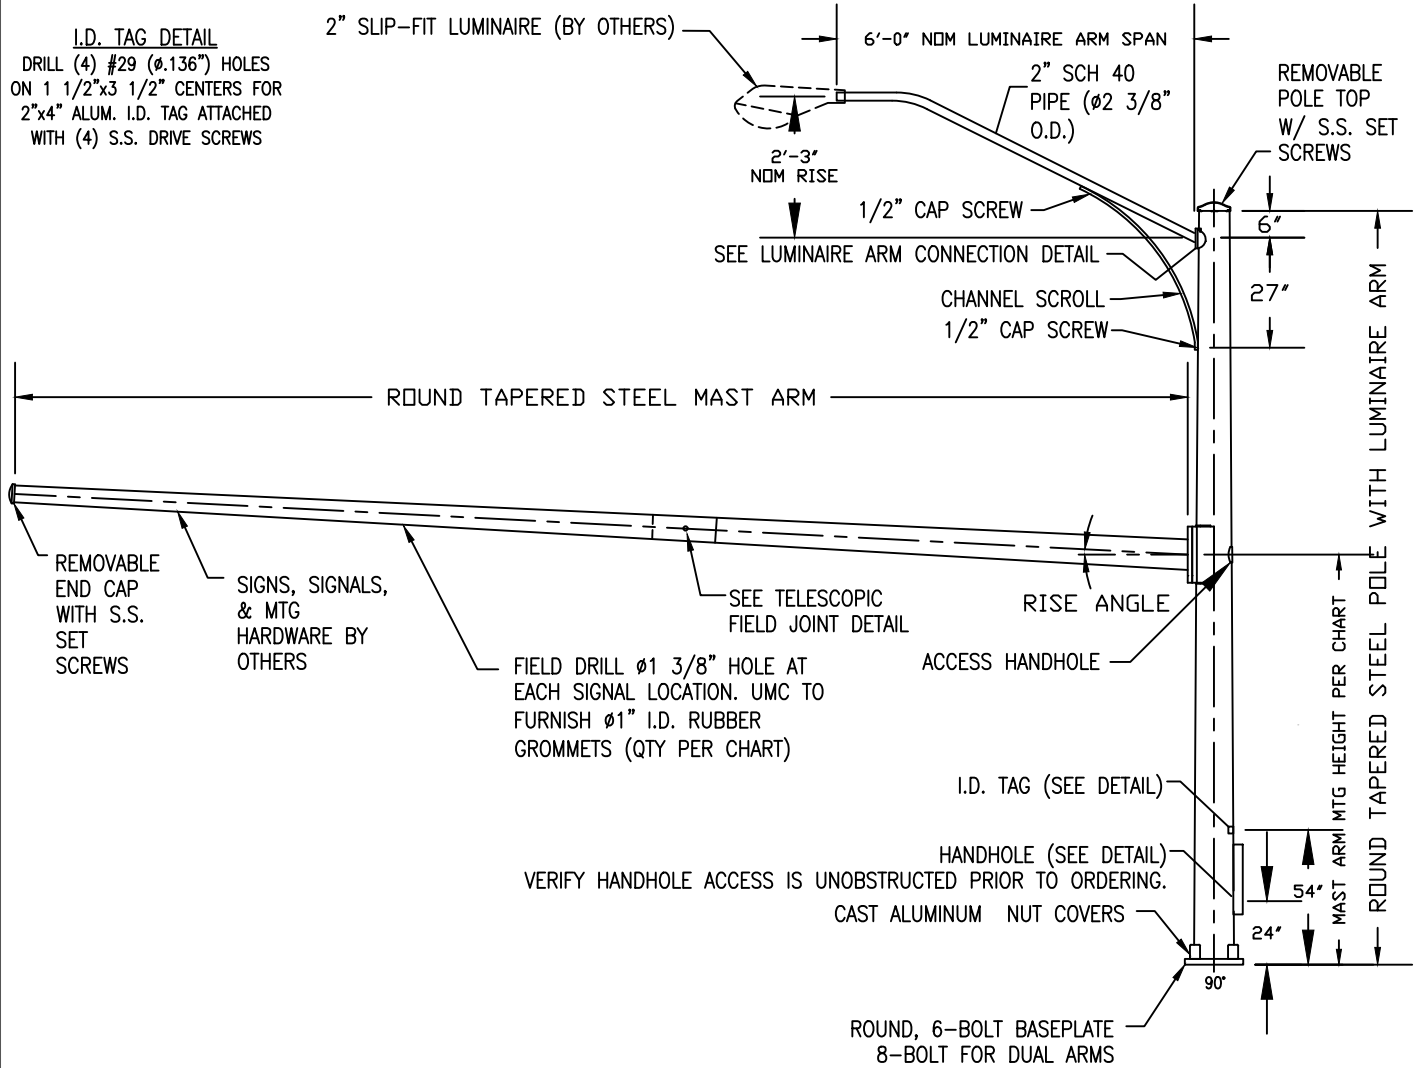

NON-ORNAMENTAL POLE

1

04/24

REVISION & DATE



ARLINGTON COUNTY, VIRGINIA
DEPARTMENT OF ENVIRONMENTAL SERVICES

DRAWING NO.
62-01